



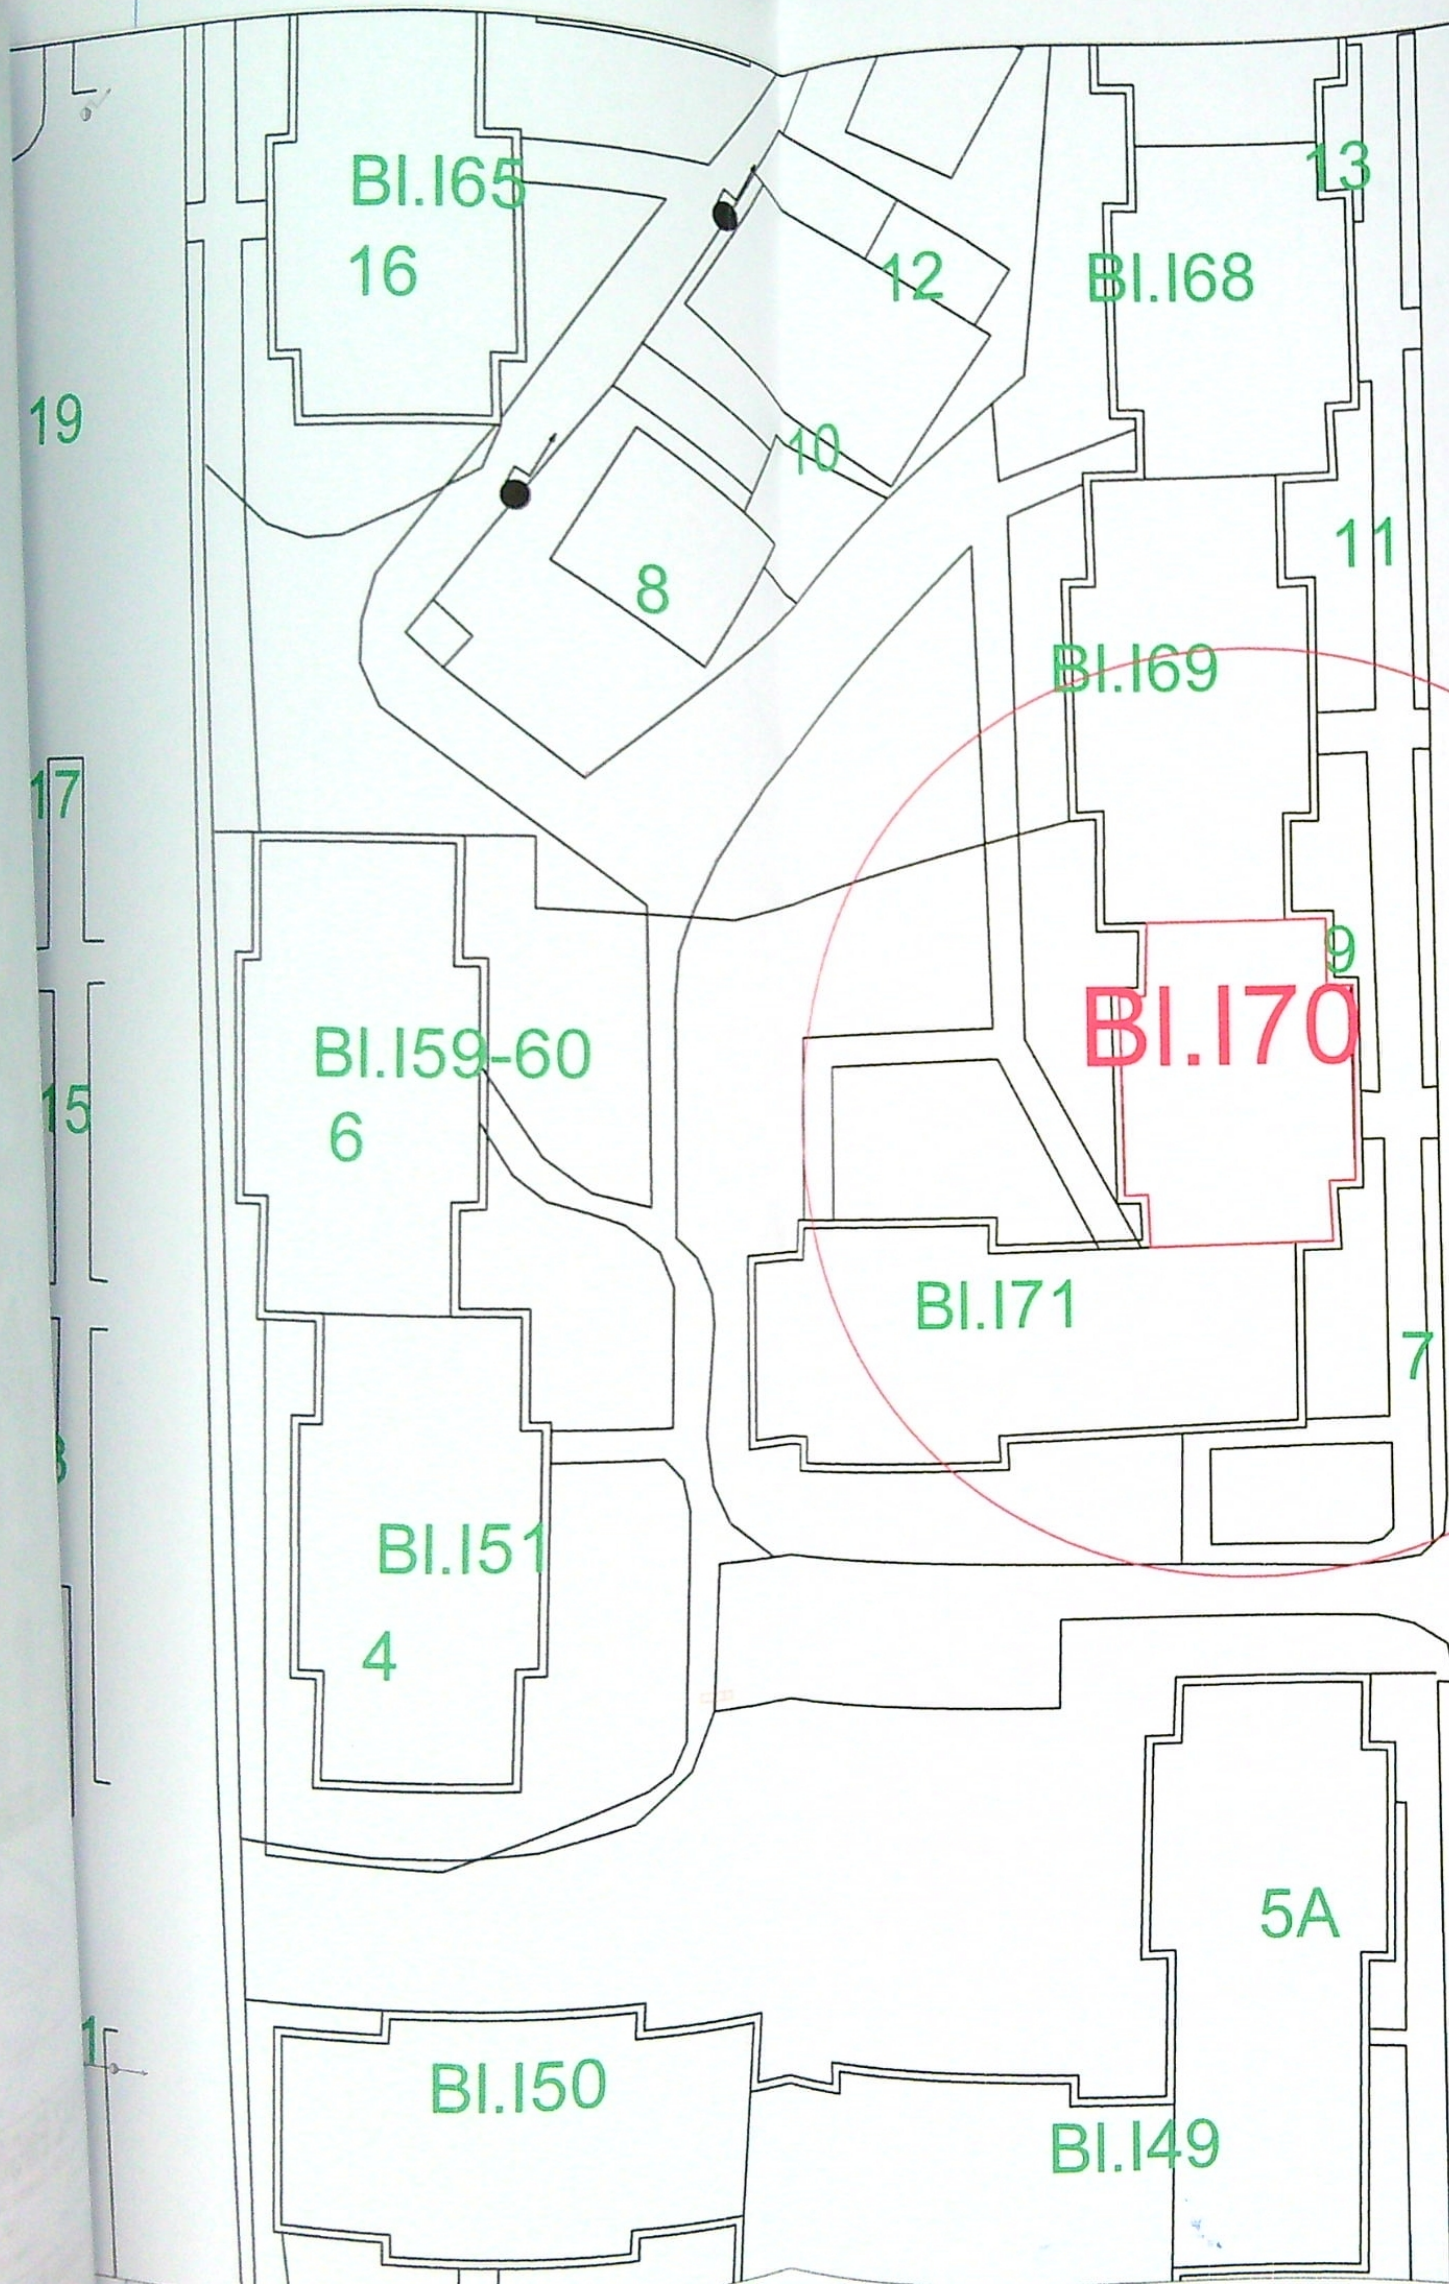

DR. NICOLAE IONESCU SISESTI

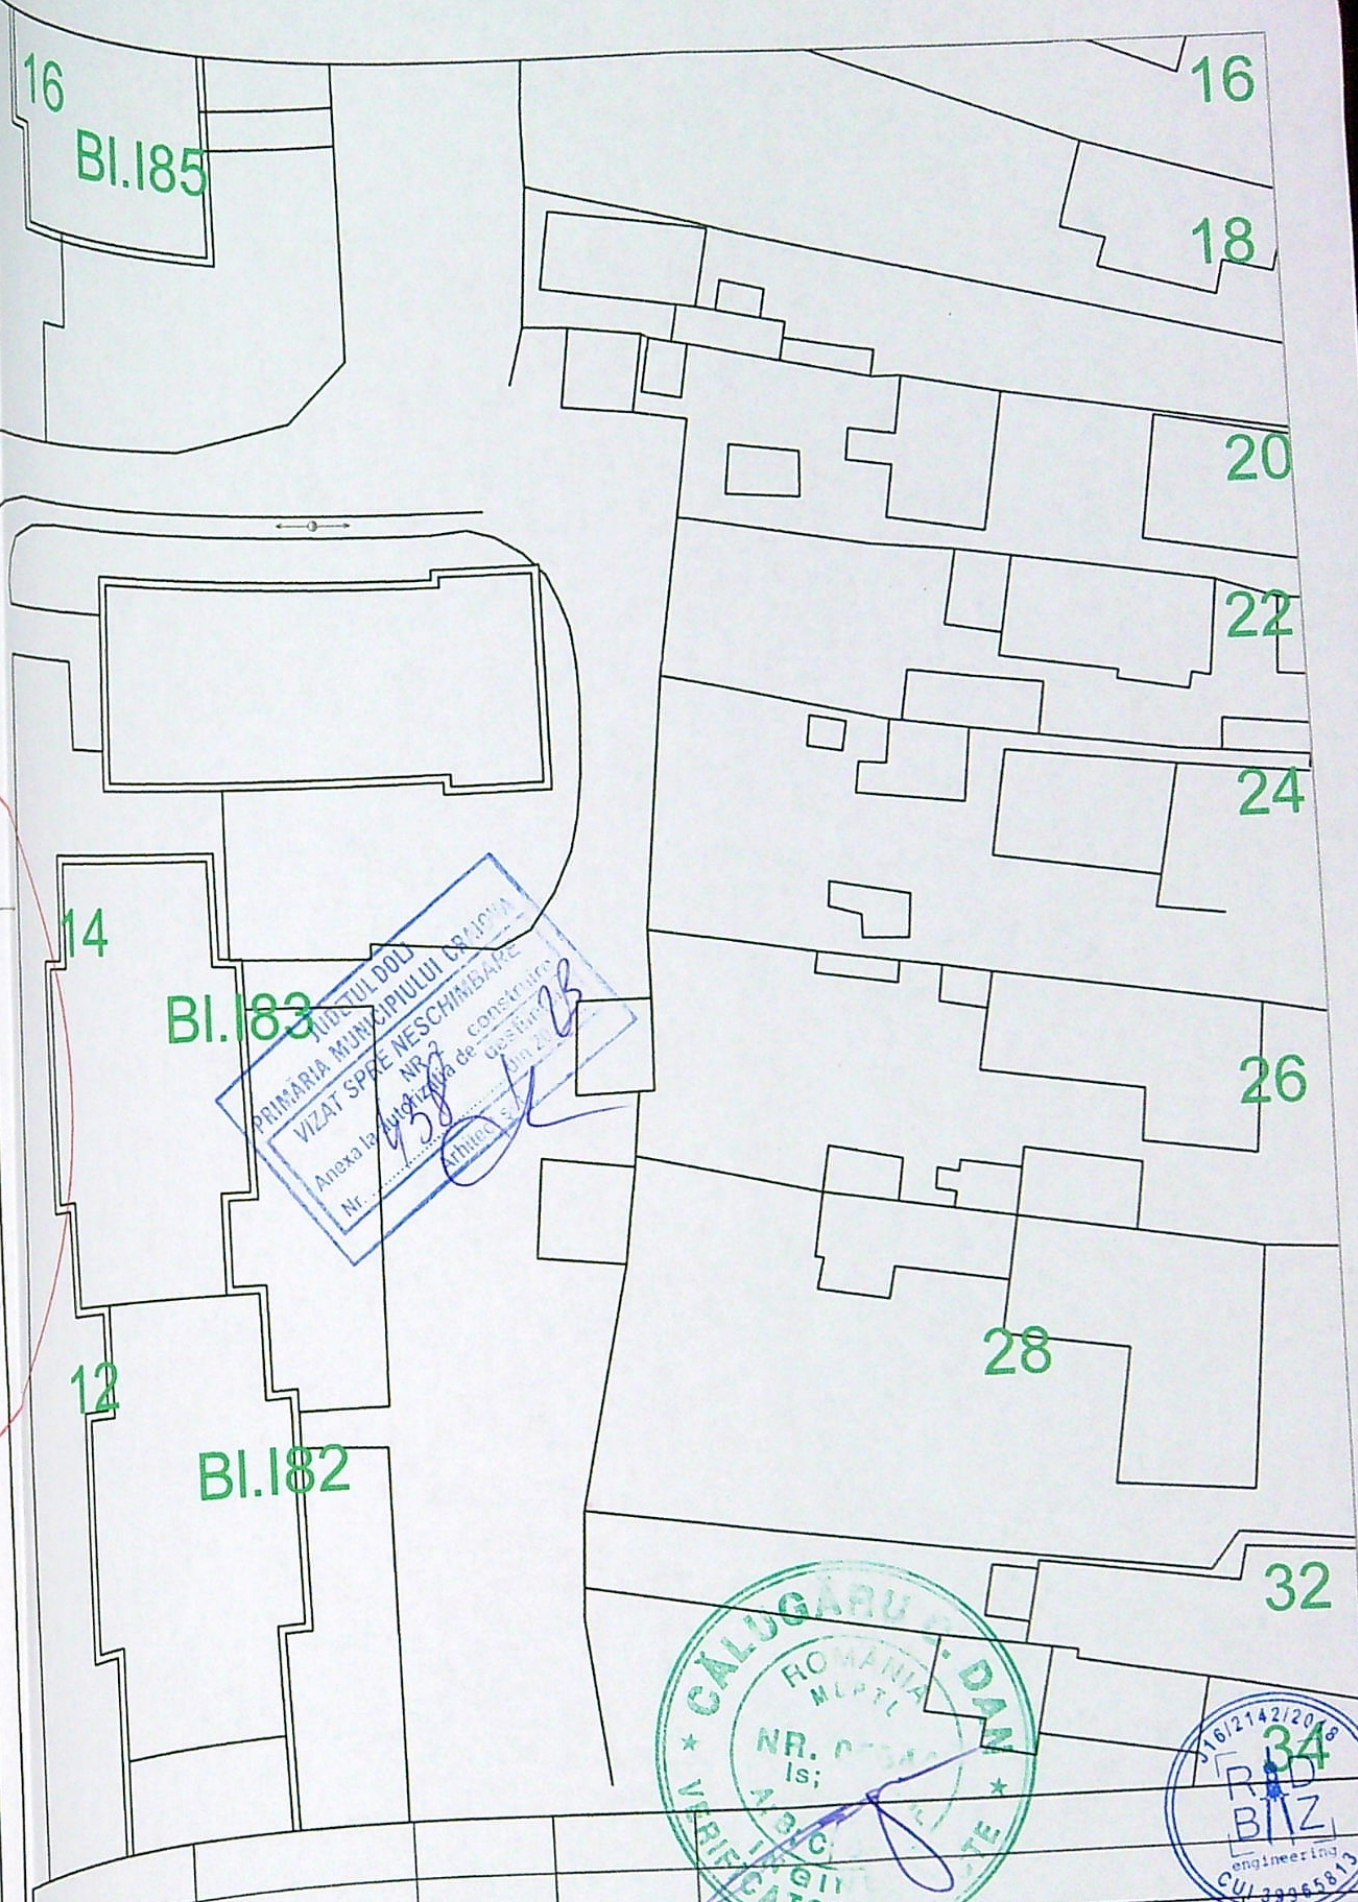

Verificator /Expert	S.C. RADBAZ ENGINEERING S.R.L. Jud. Dolj, Loc. Craiova, Str. Nanterre, Bl. 12, Sc. 2, Ap. 1, CP 200498 CUI 39965813 CIF J16/2142/2018 Tel +40 741 015 304 Email office.radbaz@gmail.com			Beneficiar	Adam Constantin	Pr. Nr.	338/2022
Sef proiect	Ing. Bratoiu Radu				Mun. Craiova, Jud. Dolj, Str. Dr. Nicolae Ionescu Sisesti, Nr. 9, Bl. I70, Sc. 1, Ap. 8		
Proiectat	Ing. Paraschiv Danut						
Desenat	Ing. Paraschiv Danut						
		Scara : 1:500			Obiect: Separare instalatie utilizare apa potabila pentru contorizare individuala	Faza : D.T.A.C.	
		03.2021			Plan de situatie	PL-02	