



LEGENDA

- stalp electric din beton existent
- stalp din lemn
- Linie Electrica Aeriana MT ex.
- Linie Electrica Aeriana JT ex.
- Linie Electrica Subterana MT ex.
- Post de Transformare ex.
- ⚡ Bransament ex.
- BMPIP ex.
- FDCS 1T ex.
- CD E2-6 pr.
- PTAB pr.
- Linie Electrica Subterana MT pr.
- Linie Electrica Aeriana JT pr.
- - - Linie Electrica subterana JT pr.
- FDCS 1T pr.

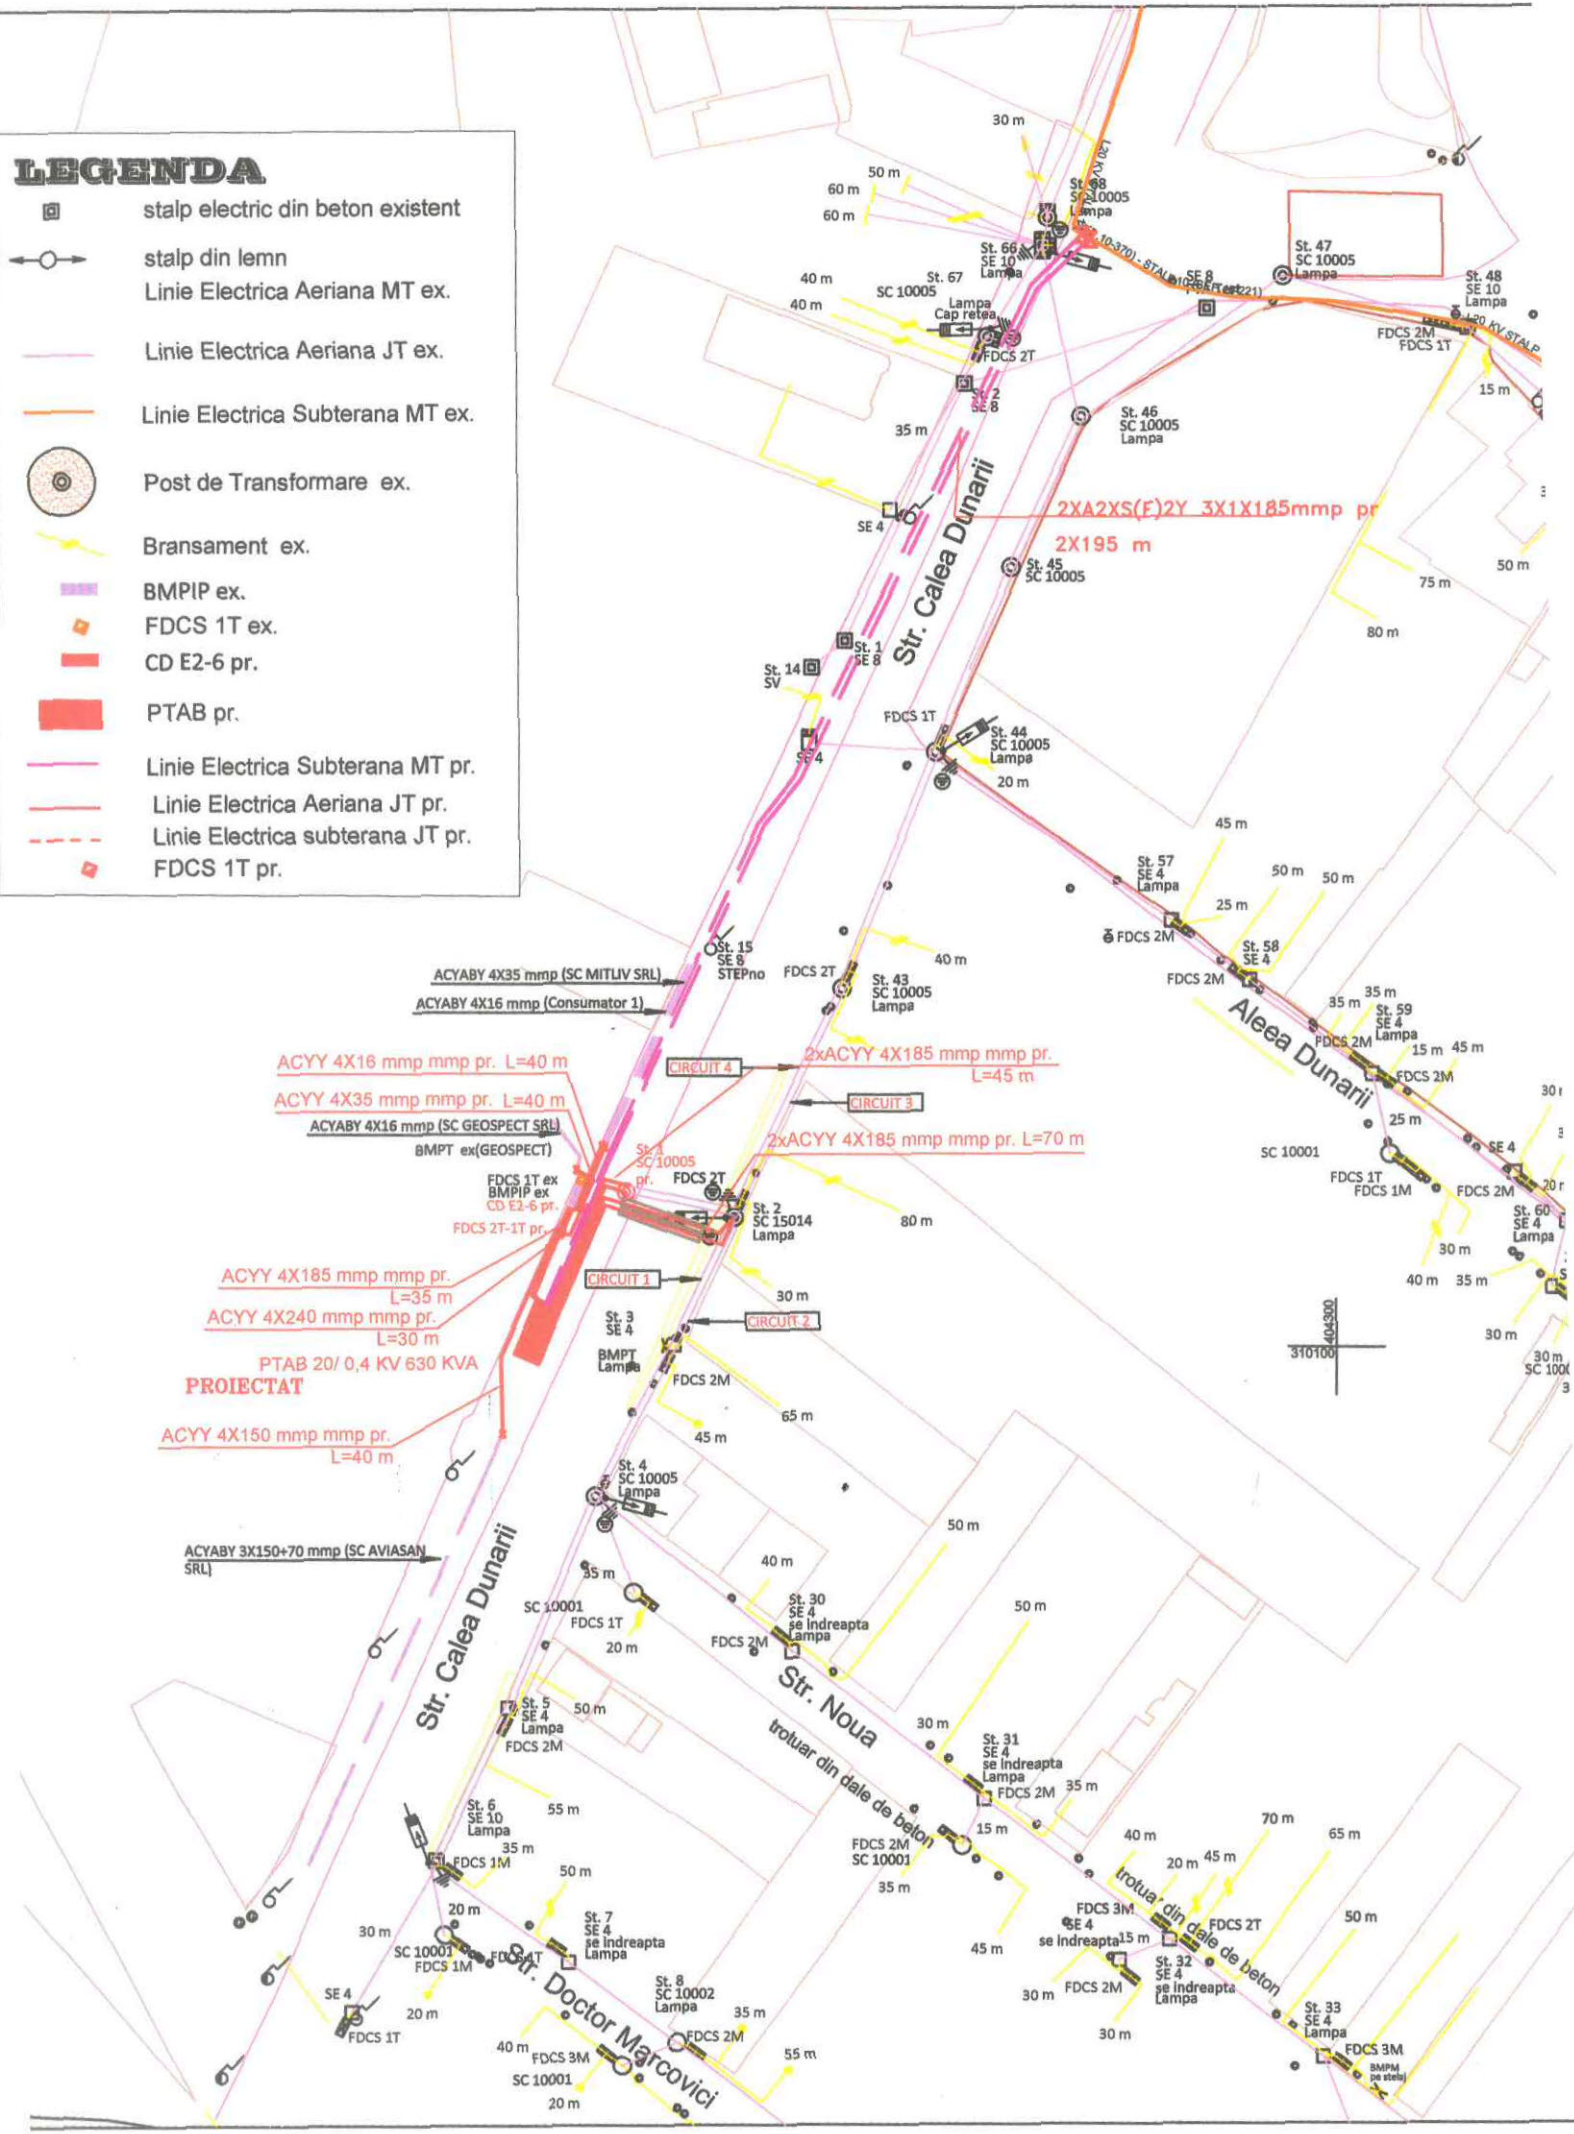

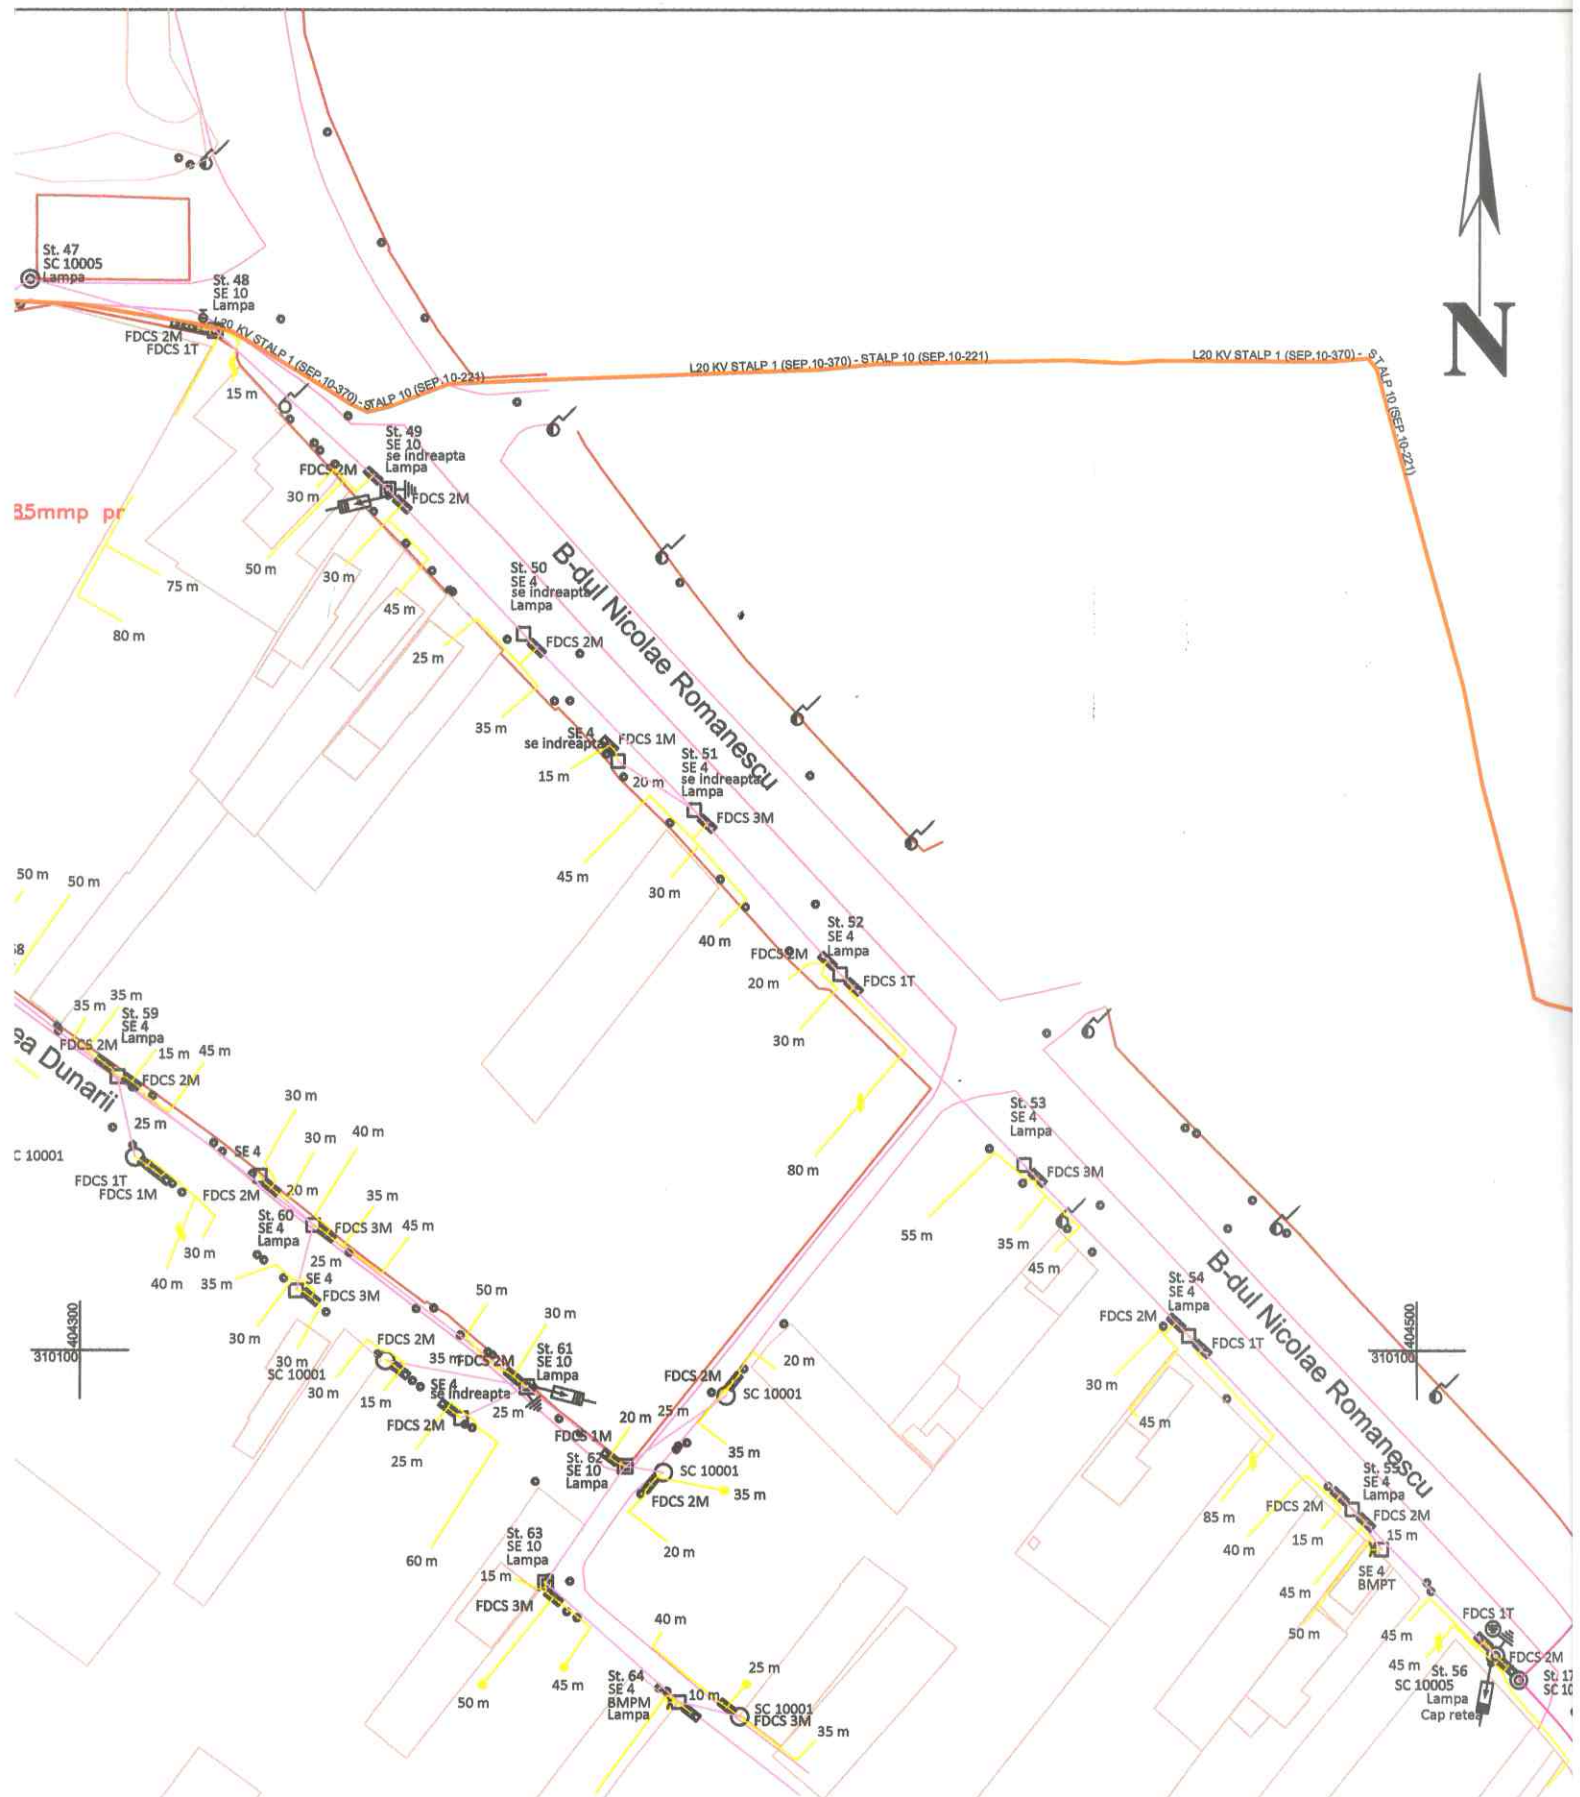

				REFERAT Nr/Data	
VERIFICATOR	NUME	SEMNTURA	CERINTA	Beneficiar:	Proiect nr.
S.C EXPERT PRO S.R.L.				DISTRIBUTIE ENERGIE OLTENIA SA	574/2022
Craiova, str. B-dul Dacia, nr.58 fax:0351185214, tel: 0744 359 412				Obiectiv: Cresterea gradului de siguranta in alimentare cu energie electrica a consumatorilor zona PT 81 Craiova, judetul Dolj	Faza PTE
SEF PROIECT	NUME	SEMNTURA	Scara:	Plan situatia proiectata	PLANSA NR. D-03
DESENAT	Ing. Priponitu D.	<i>[Signature]</i>	Data: 2022		