

Maresal Antonescu

CONSILIUL LOCAL CRAIOVA


TROTUAR

construcție P.
propusa


GRADINA DE VARA

CONSILIUL LOCAL CRAIOVA - ALEE CAROSABILA

carosabila

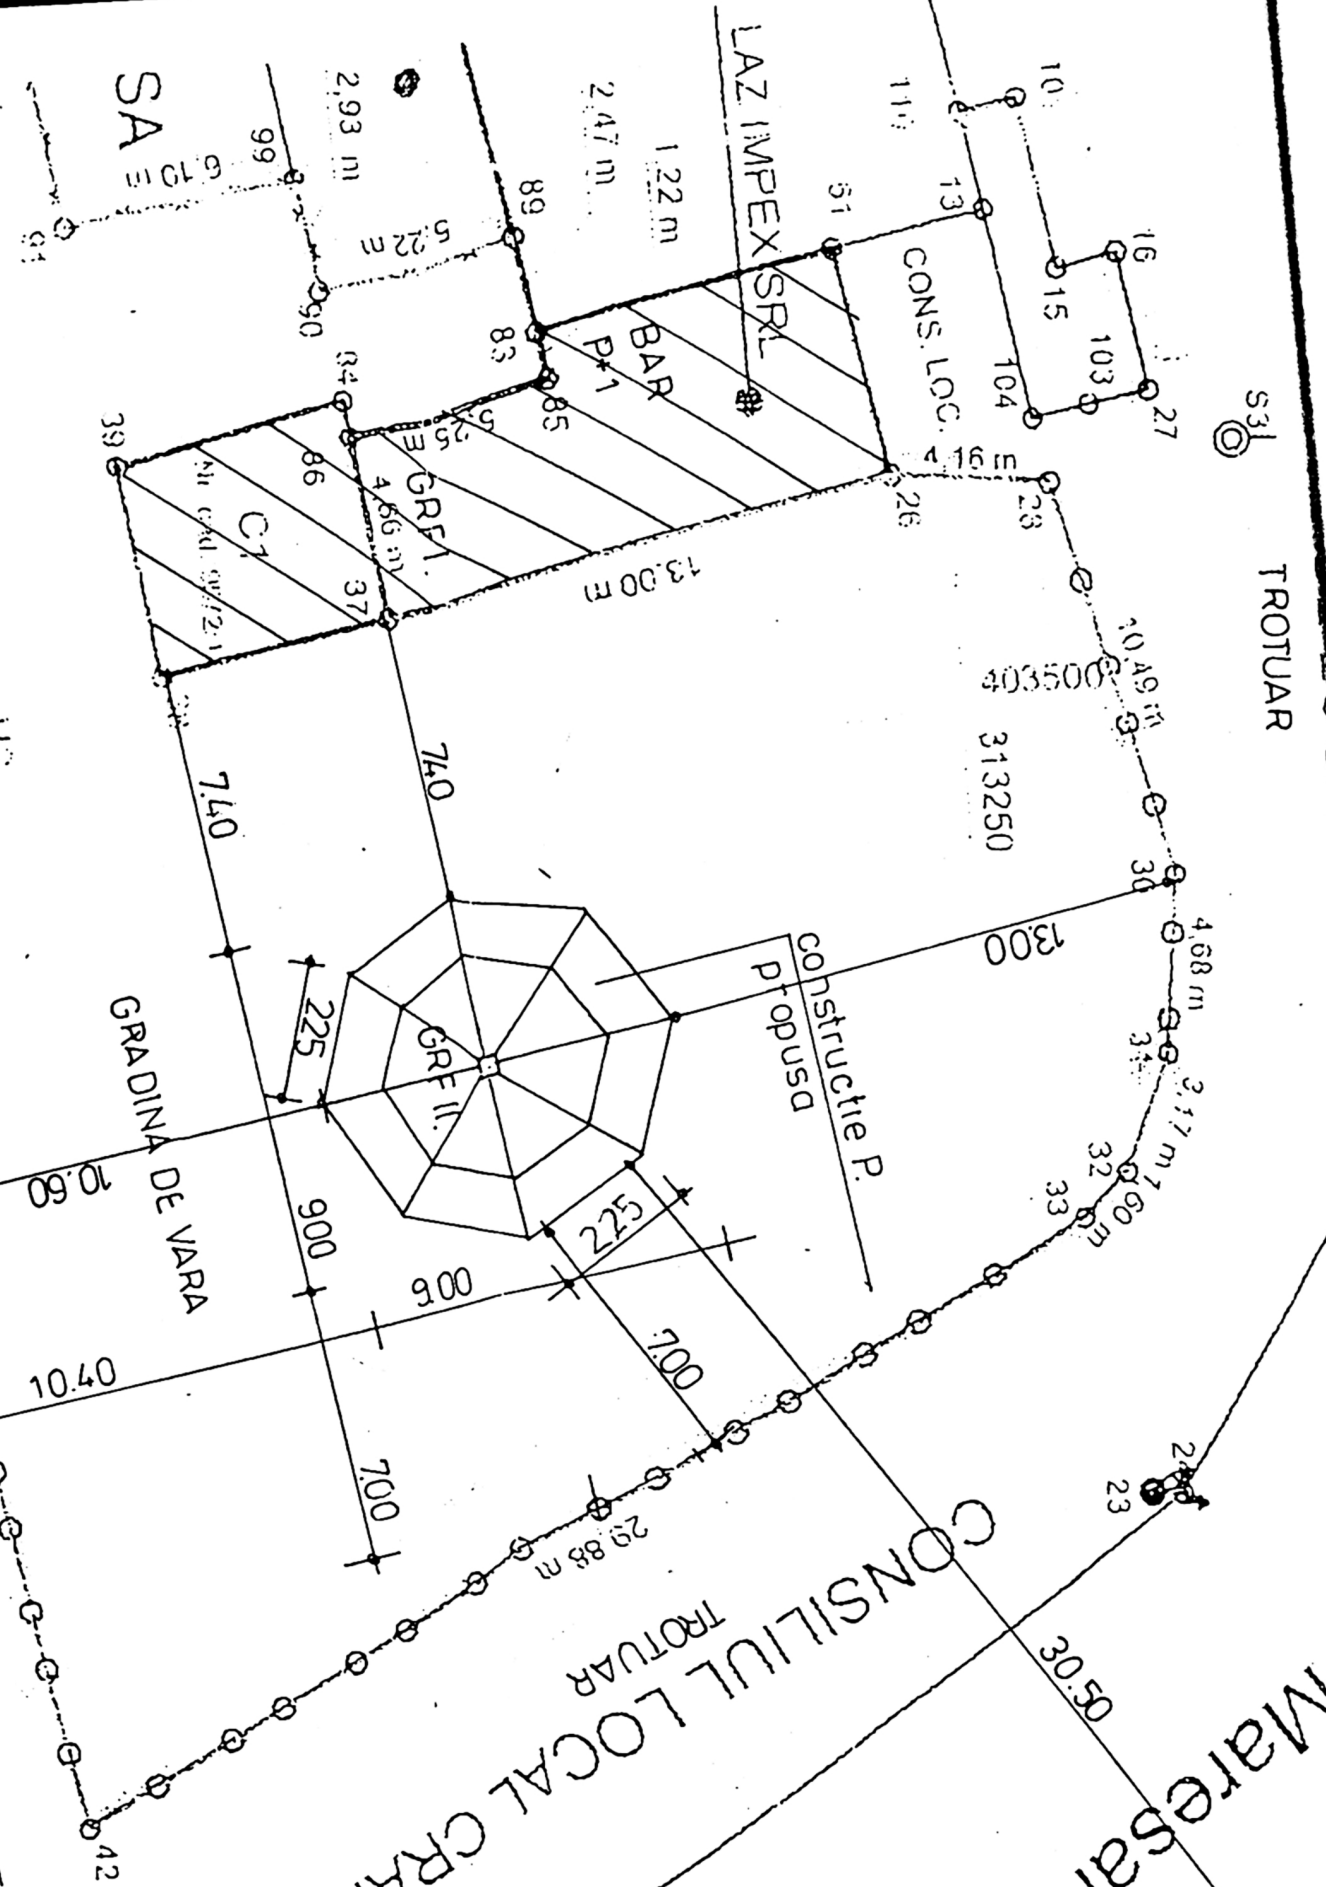

313200

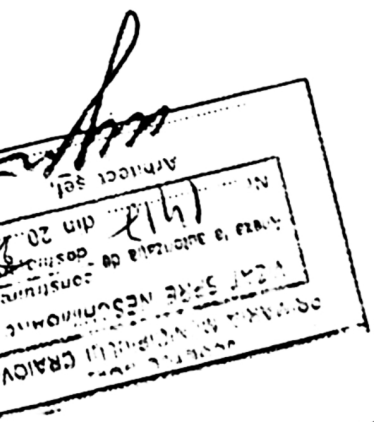


BILANT TERITORIAL

Suprafata teren = 947,96 mp
S.c. propus = S.d. = 66,0 mp
S.c. propus = 7% : CUT = 0,07
POT propus = 7% : CUT = 0,07
S. terasa descoperita existenta = 450,0 mp
S. carosabila + parcare aprovizionare = 250,0 mp
S. spatii verzi = 181,96 mp

VERIFICATOR EXPERT	NUME	CERINTA	REFERINTA EXPERTIZA MRODATA	Pt. nr 1558 2020
SC SOFTPROIECT SRL	J16/1535/1995			
SPECIFICATIE	NUME	SEMNATURA	Scara 1:200	C.U. DTAC PTH PI nr A3
SEF PROIECT	Am CISMARU ADRIANA		Data 04.05 2020	
PROIECTAT	Am CISMARU ADRIANA			
DESEINAT	Am CISMARU ADRIANA			

Numerele
Tehn. SL

FINISAJE EXTERIOARE
1 - INVELITOARE bituminoasa solzi / brun
2 - CABLURI DIN OI
3 - STILPI SI GRINZI din profile laminate
3 - PROFILE Alucobond / gri
Vopsitorie anticoroziv / gri


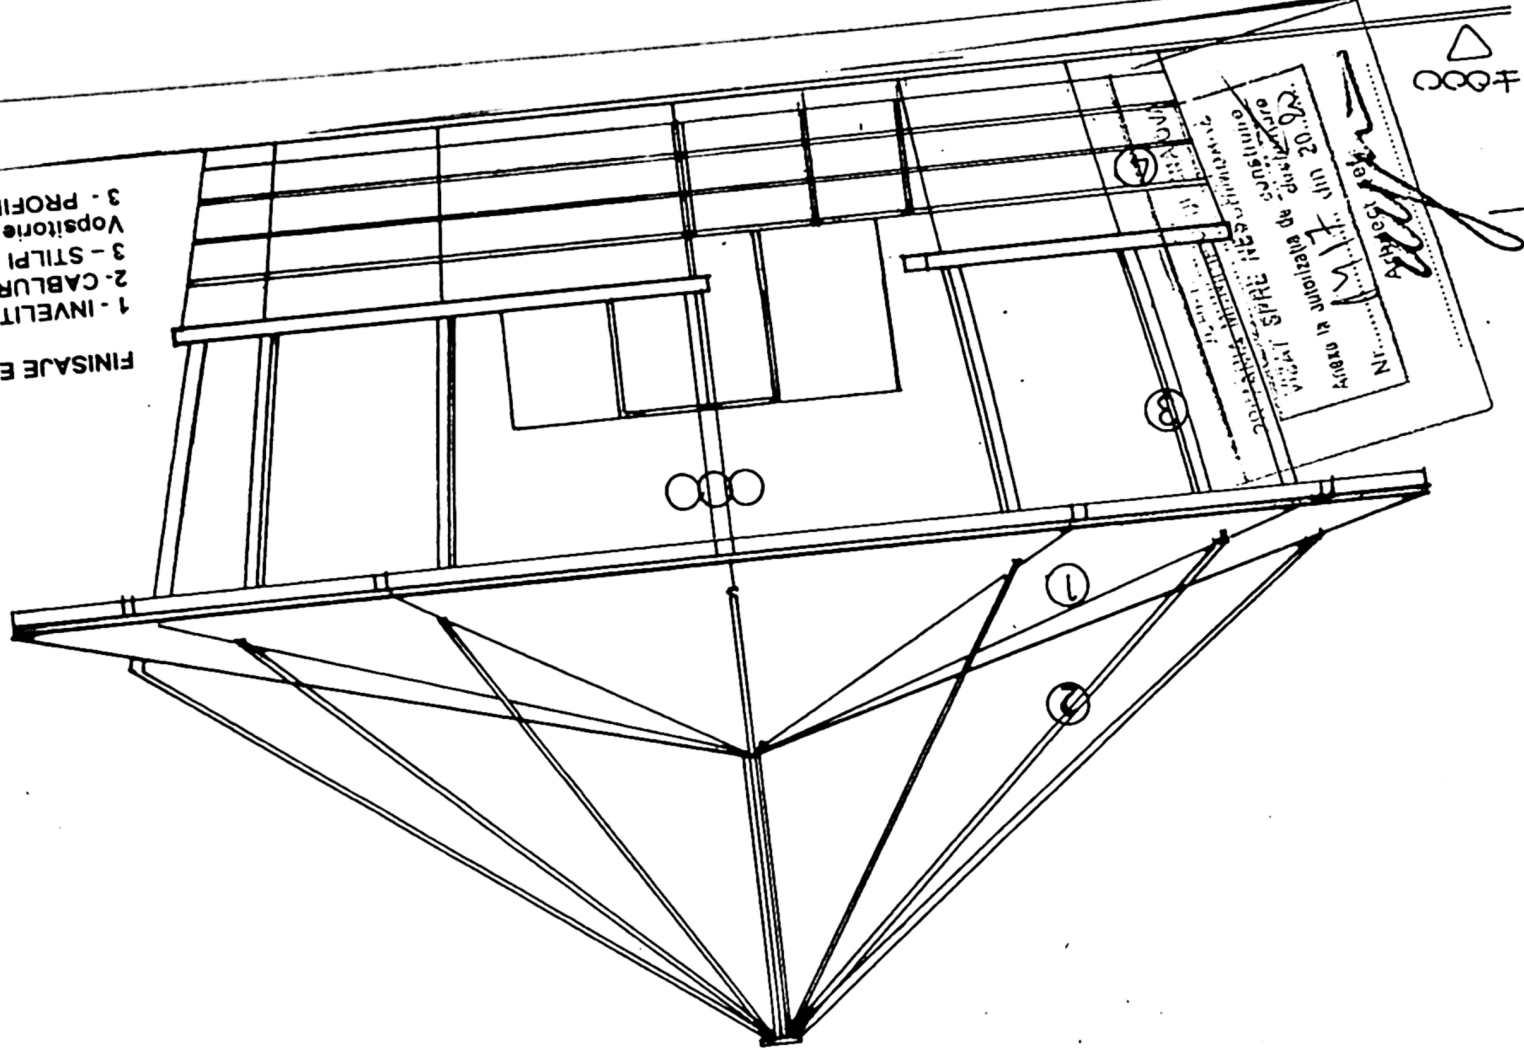


+6.00
+3.00
+1.20
+0.00

S. utila = 66,0 mp
S.c. = S.d = 116,0 mp

Suprafata teren = 947,96 MP
 S.c. propus = S.d. = 66,0 mp
 POT propus = 7 % ; - CUT = 0,07
 S. terasa descoperita existenta = 450,0 mp
 S. scarosabila + parcare aprovizionare = 250,0 mp
 S. spatii verzi = 181,96 mp

BILANT TERITORIAL

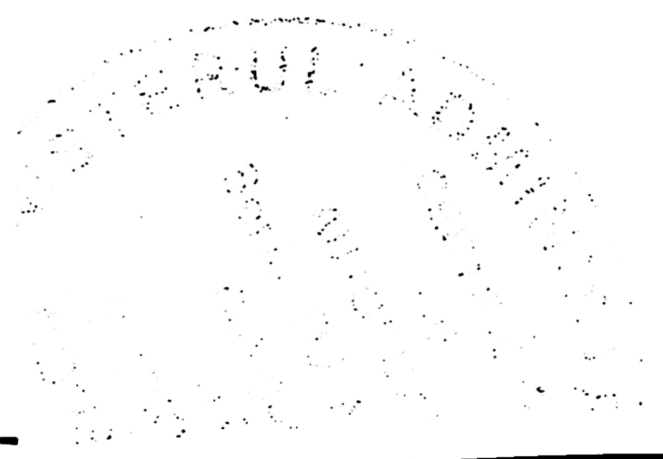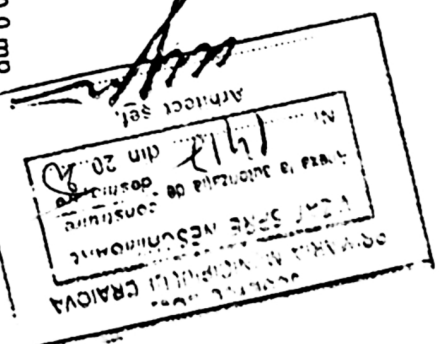

D4

carosabila

CONSILIUL LOCAL CRAIOVA - ALEE CAROSABILA

