


SCHITA TEREN De167 supusa expropriarii suplimentare

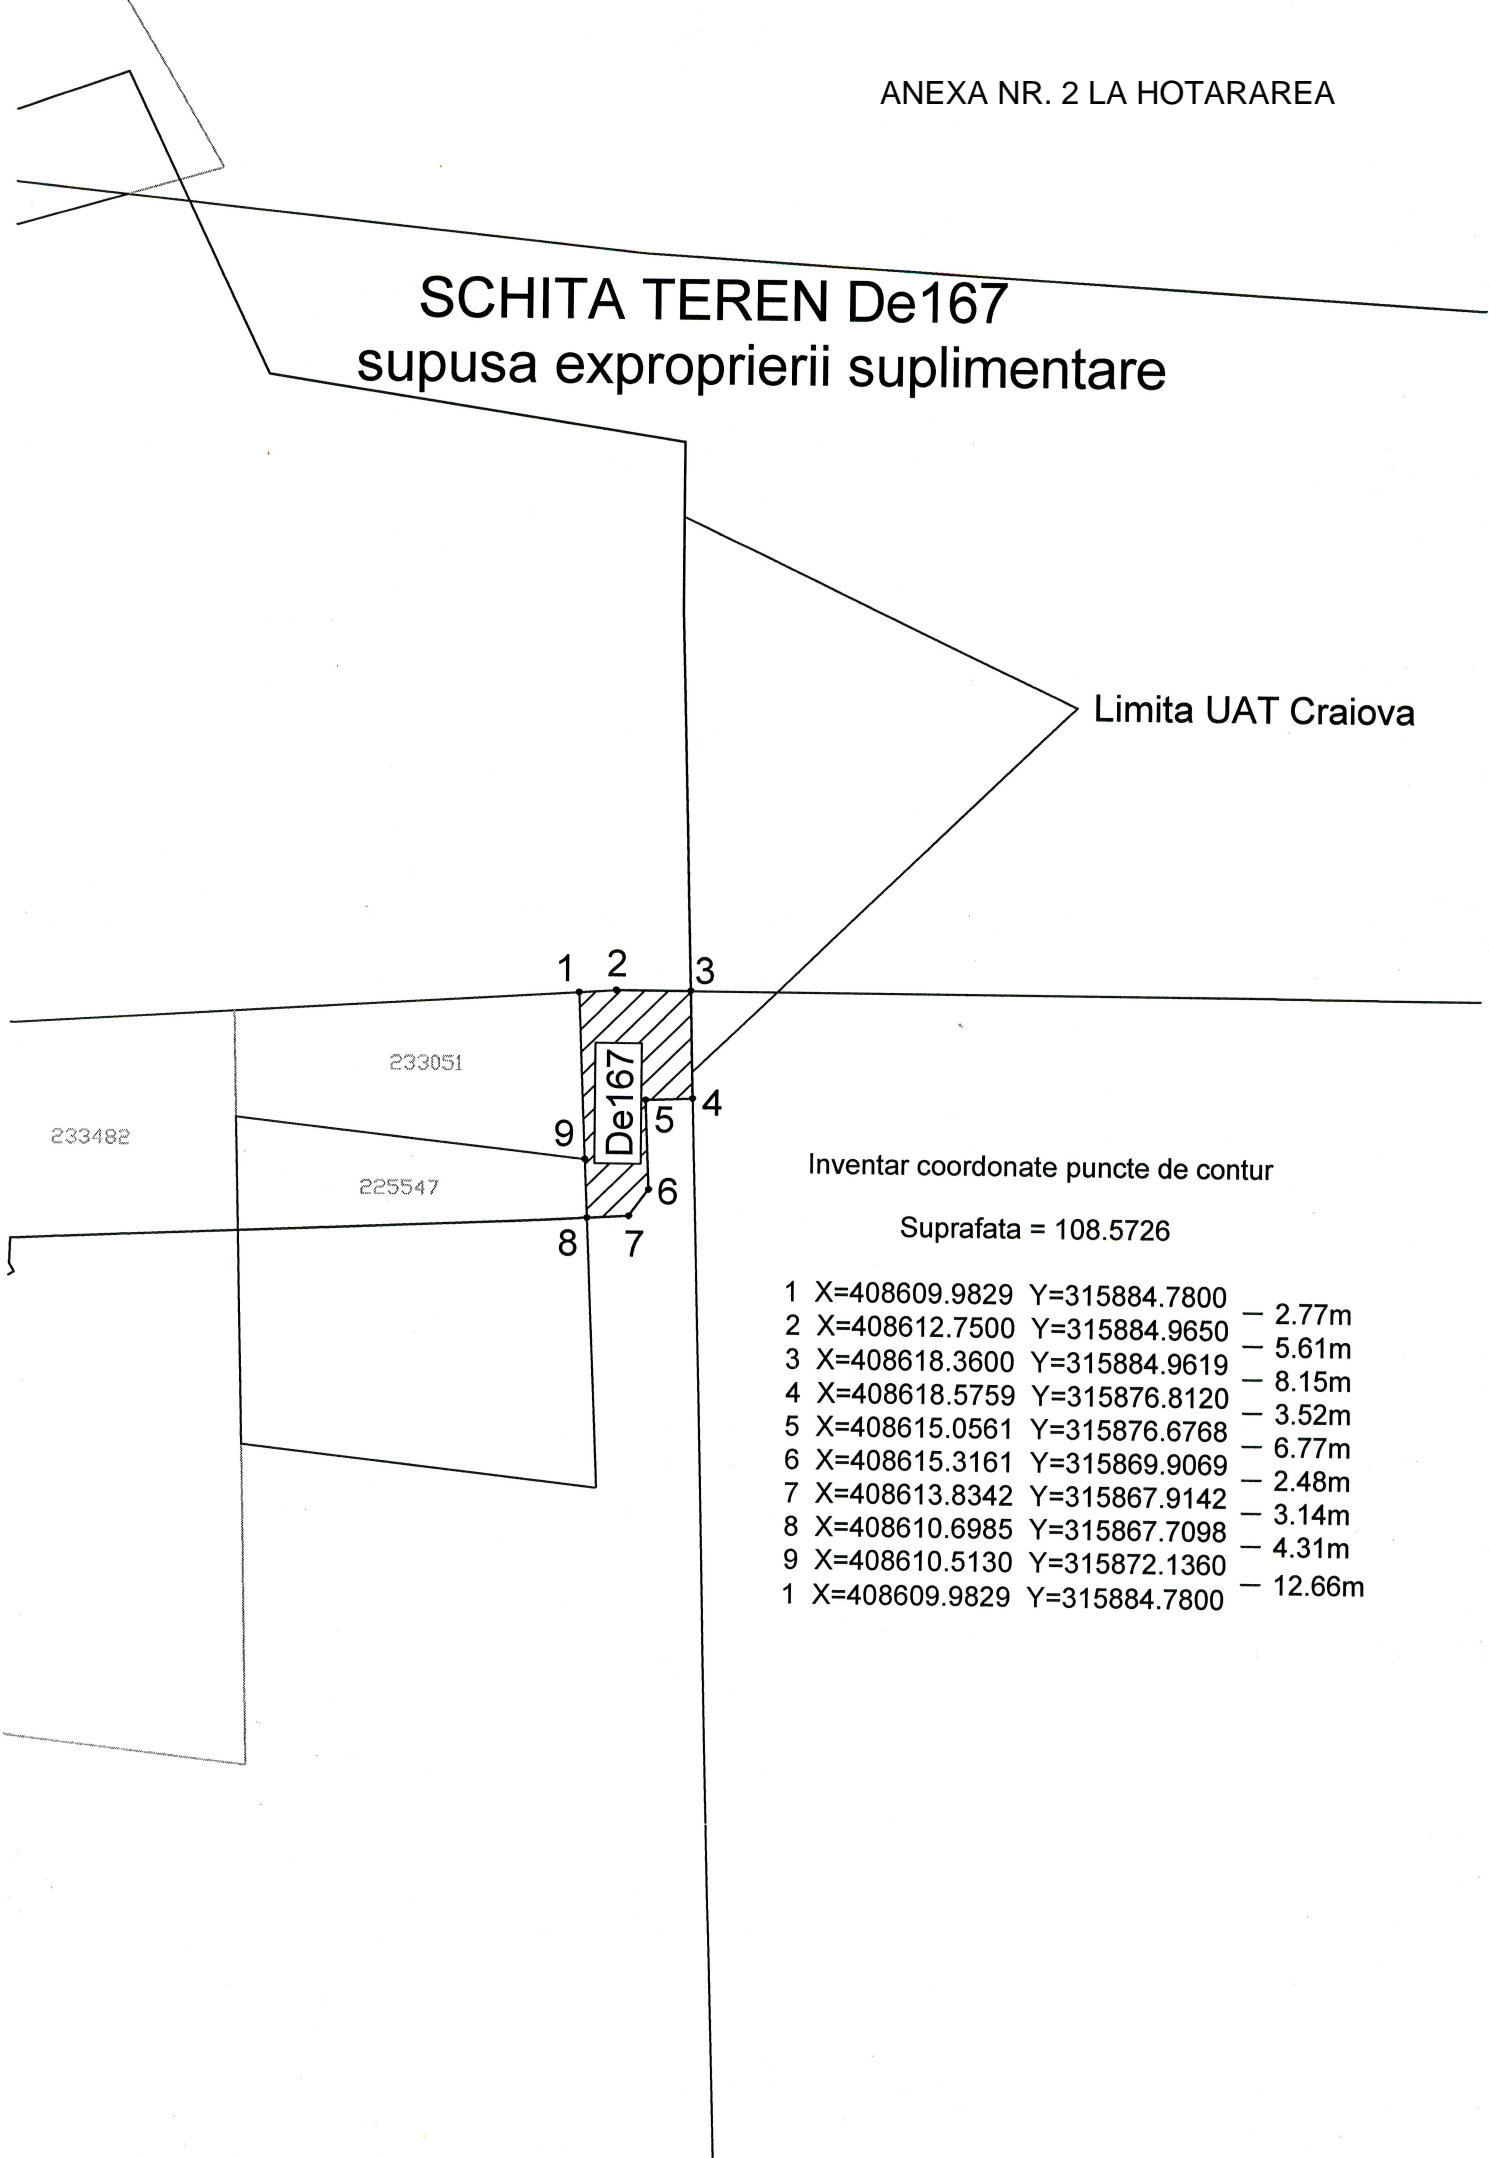

Limita UAT Craiova

Inventar coordonate puncte de contur

Suprafata = 108.5726

1	X=408609.9829	Y=315884.7800	— 2.77m
2	X=408612.7500	Y=315884.9650	— 5.61m
3	X=408618.3600	Y=315884.9619	— 8.15m
4	X=408618.5759	Y=315876.8120	— 3.52m
5	X=408615.0561	Y=315876.6768	— 6.77m
6	X=408615.3161	Y=315869.9069	— 2.48m
7	X=408613.8342	Y=315867.9142	— 3.14m
8	X=408610.6985	Y=315867.7098	— 4.31m
9	X=408610.5130	Y=315872.1360	— 12.66m
1	X=408609.9829	Y=315884.7800	