


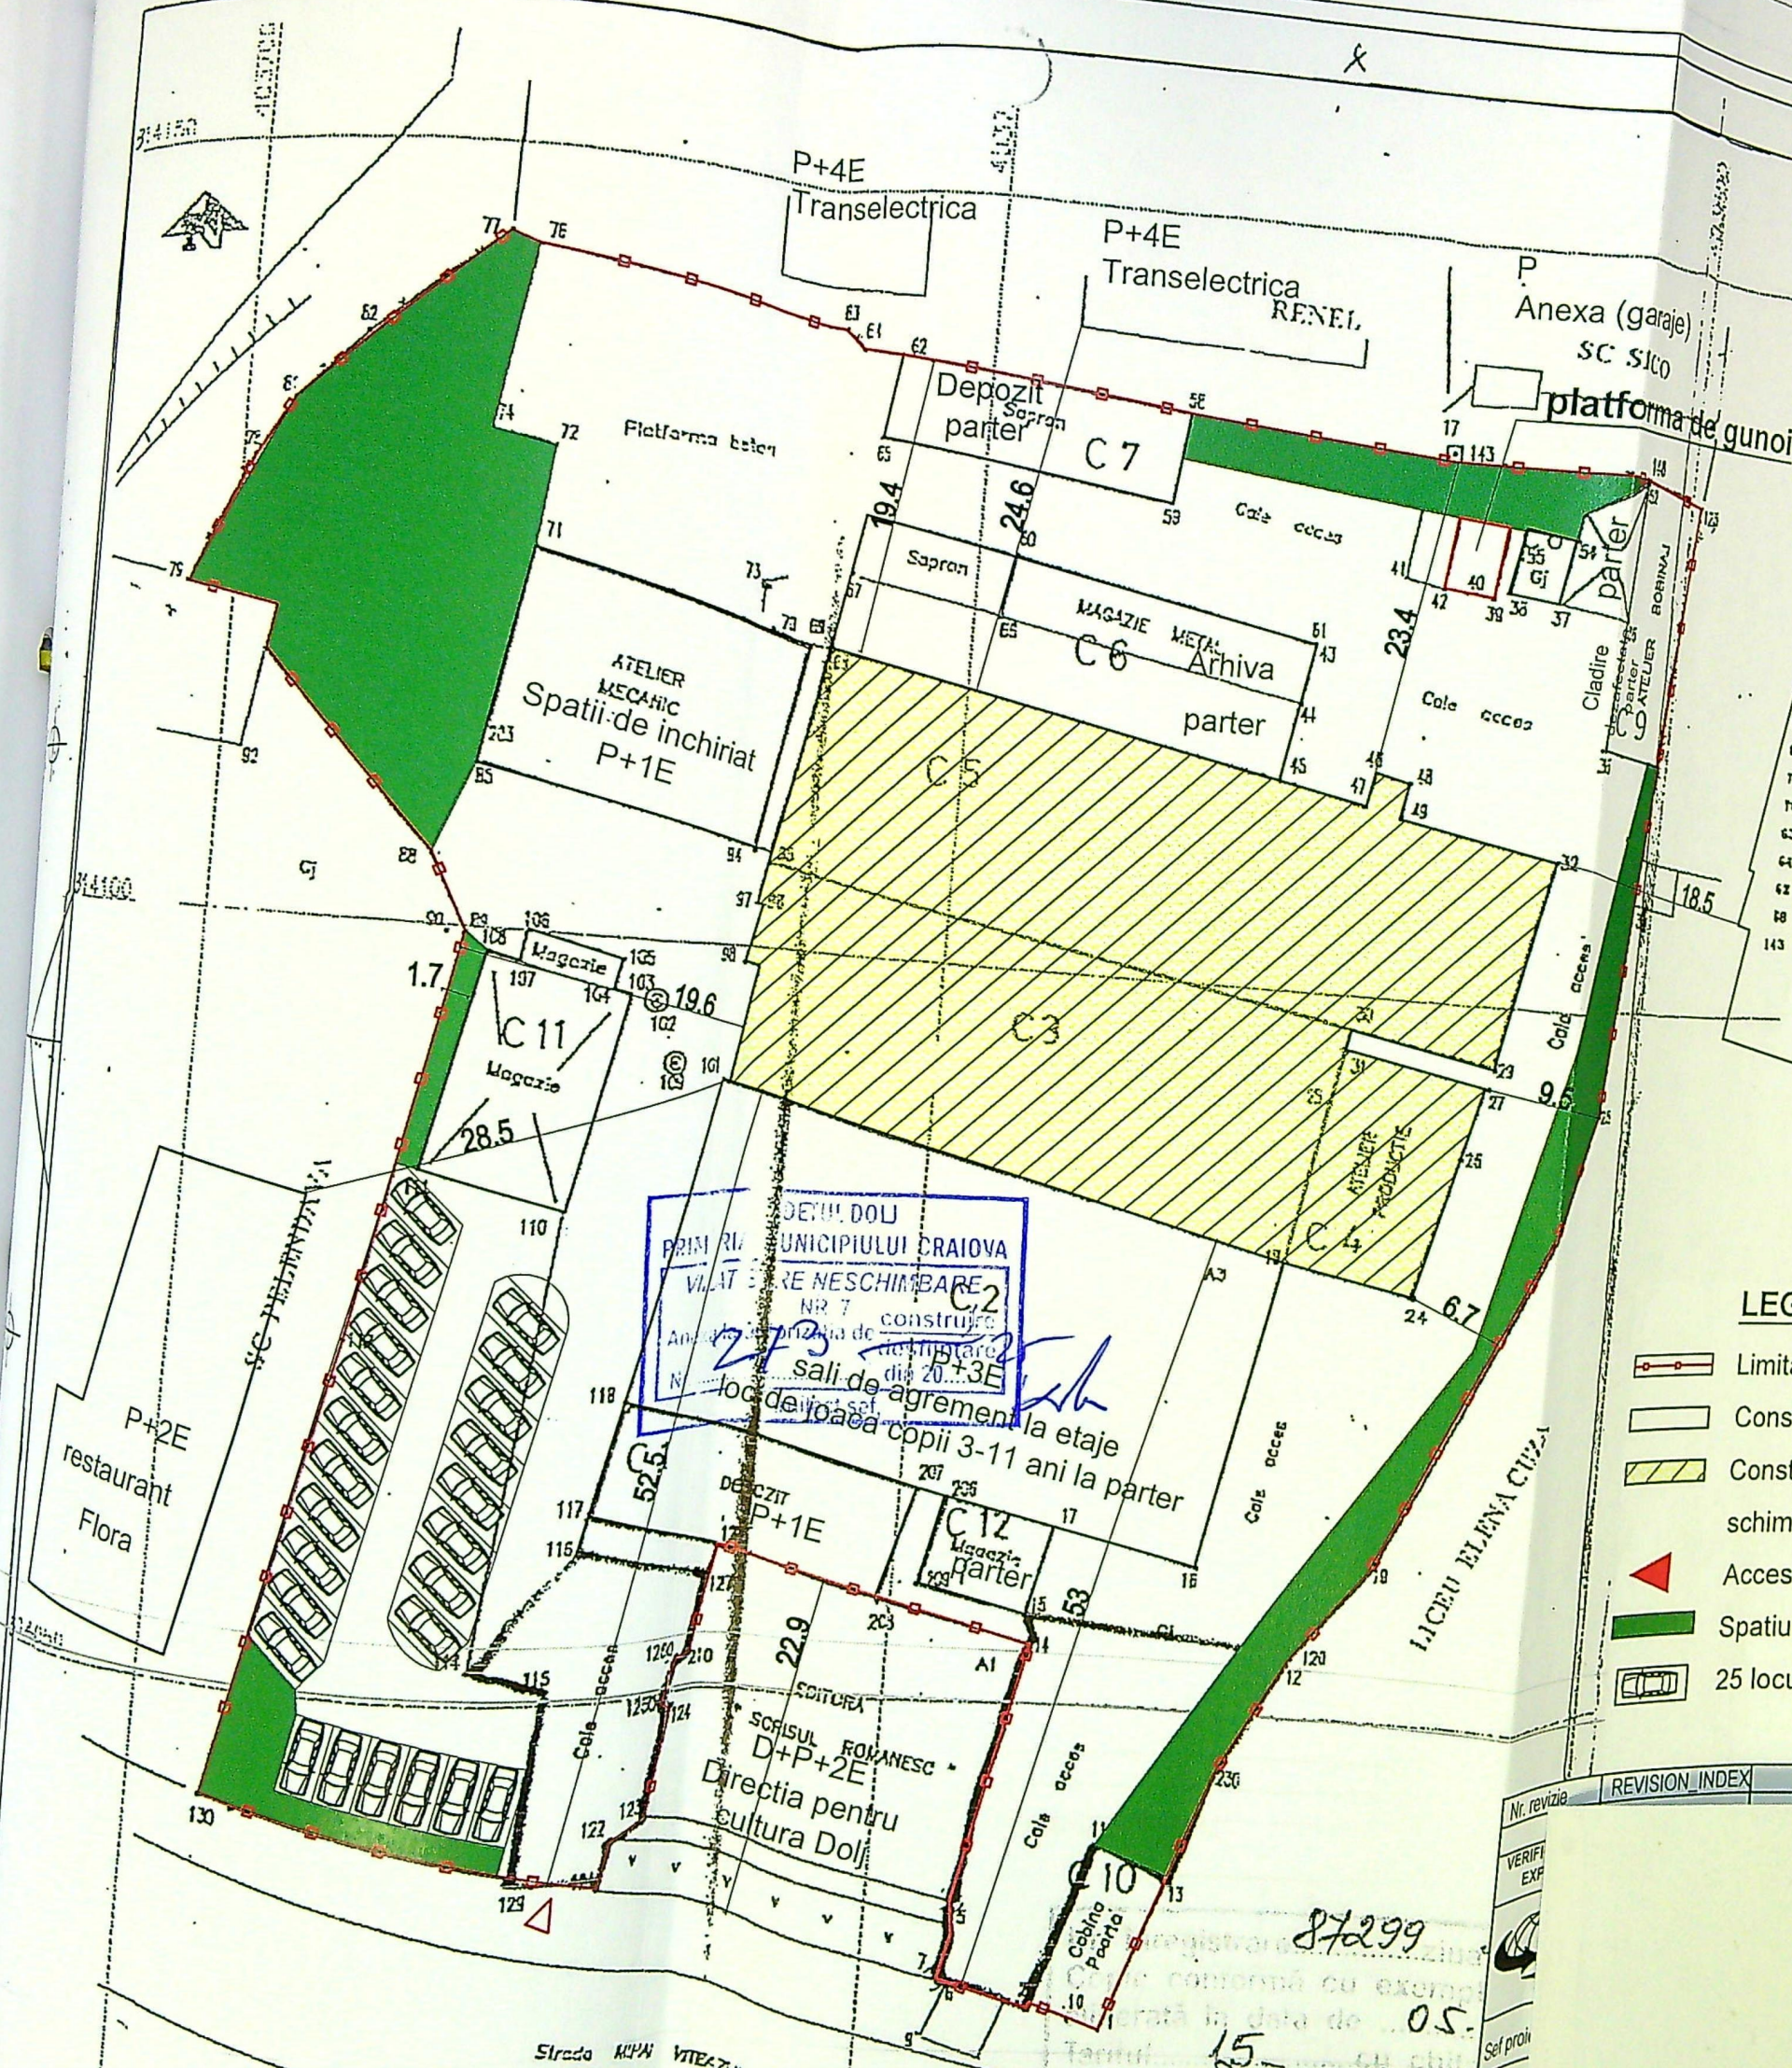

SUPRAFATA EXCLUSIVA DETINUTA DE SC SICO S.R.L.

COORDONATA X	COORDONATA Y	DISTANTA
314064.230	403789.130	
314063.960	403789.630	2.364
314066.666	403749.130	10.729
314069.630	403737.970	11.622
314067.640	403737.230	1.976
314060.010	403727.960	9.669
314062.160	403711.840	9.962
314060.830	403726.640	4.978
314039.030	403735.650	11.841
314043.260	403705.160	20.530
314072.970	403712.100	30.622
314099.090	403717.660	27.172
314104.820	403714.920	5.678
314116.990	403702.670	17.407
314119.800	403703.210	2.893
314121.220	403696.440	6.927
314129.480	403700.860	9.342
314133.200	403703.450	4.624
314137.810	403704.010	6.288
314141.440	403717.030	11.314
314143.730	403719.000	2.894
314141.120	403739.260	28.627
314139.940	403740.930	1.964
314139.670	403743.730	2.813
314137.380	403742.970	19.348
314126.940	403740.940	18.060

SUPRAFATA EXCLUSIVA DETINUTA DE SC SICO S.R.L.

SUPRAFATA EXCLUSIVA DETINUTA DE SC SICO S.R.L.

SUPRAFATA EXCLUSIVA DETINUTA DE SC SICO S.R.L.

PLAN DE SITUATIE
Sc 1:500
Sistem proiectie: STEREOGRAFIC 1970
NUMAR CADASTRAL PROVIZORIU: 268.5

LEGENDA

- Limita proprietate
- Constructii existente
- Constructie propusa pentru schimbare de destinatie 1556 mp
- ▲ Acces auto si pietonal
- Spatiu verde 960 mp
- 25 locuri de parcare 2.5x6m/loc

BILANT TERITORIAL

Suprafata teren = 7330 mp

S. construita existenta = 3992.60 mp

S. desfasurata existenta = 6692.60 mp

S. construita propusa = 3992.60 mp

S. desfasurata propusa = 6692.60 mp

POT existent = 54 %

CUT existent = 0,91

POT propus = 54 %

CUT propus = 0,91

REVISION INDEX

Nr. revizie

VERIFICAT

EXP.

Sel. proiect

Proiecta

87299

15. Papusoni

Strada MIHA VITEAZUL

