


Proiect Strada Prutului
km 0+000

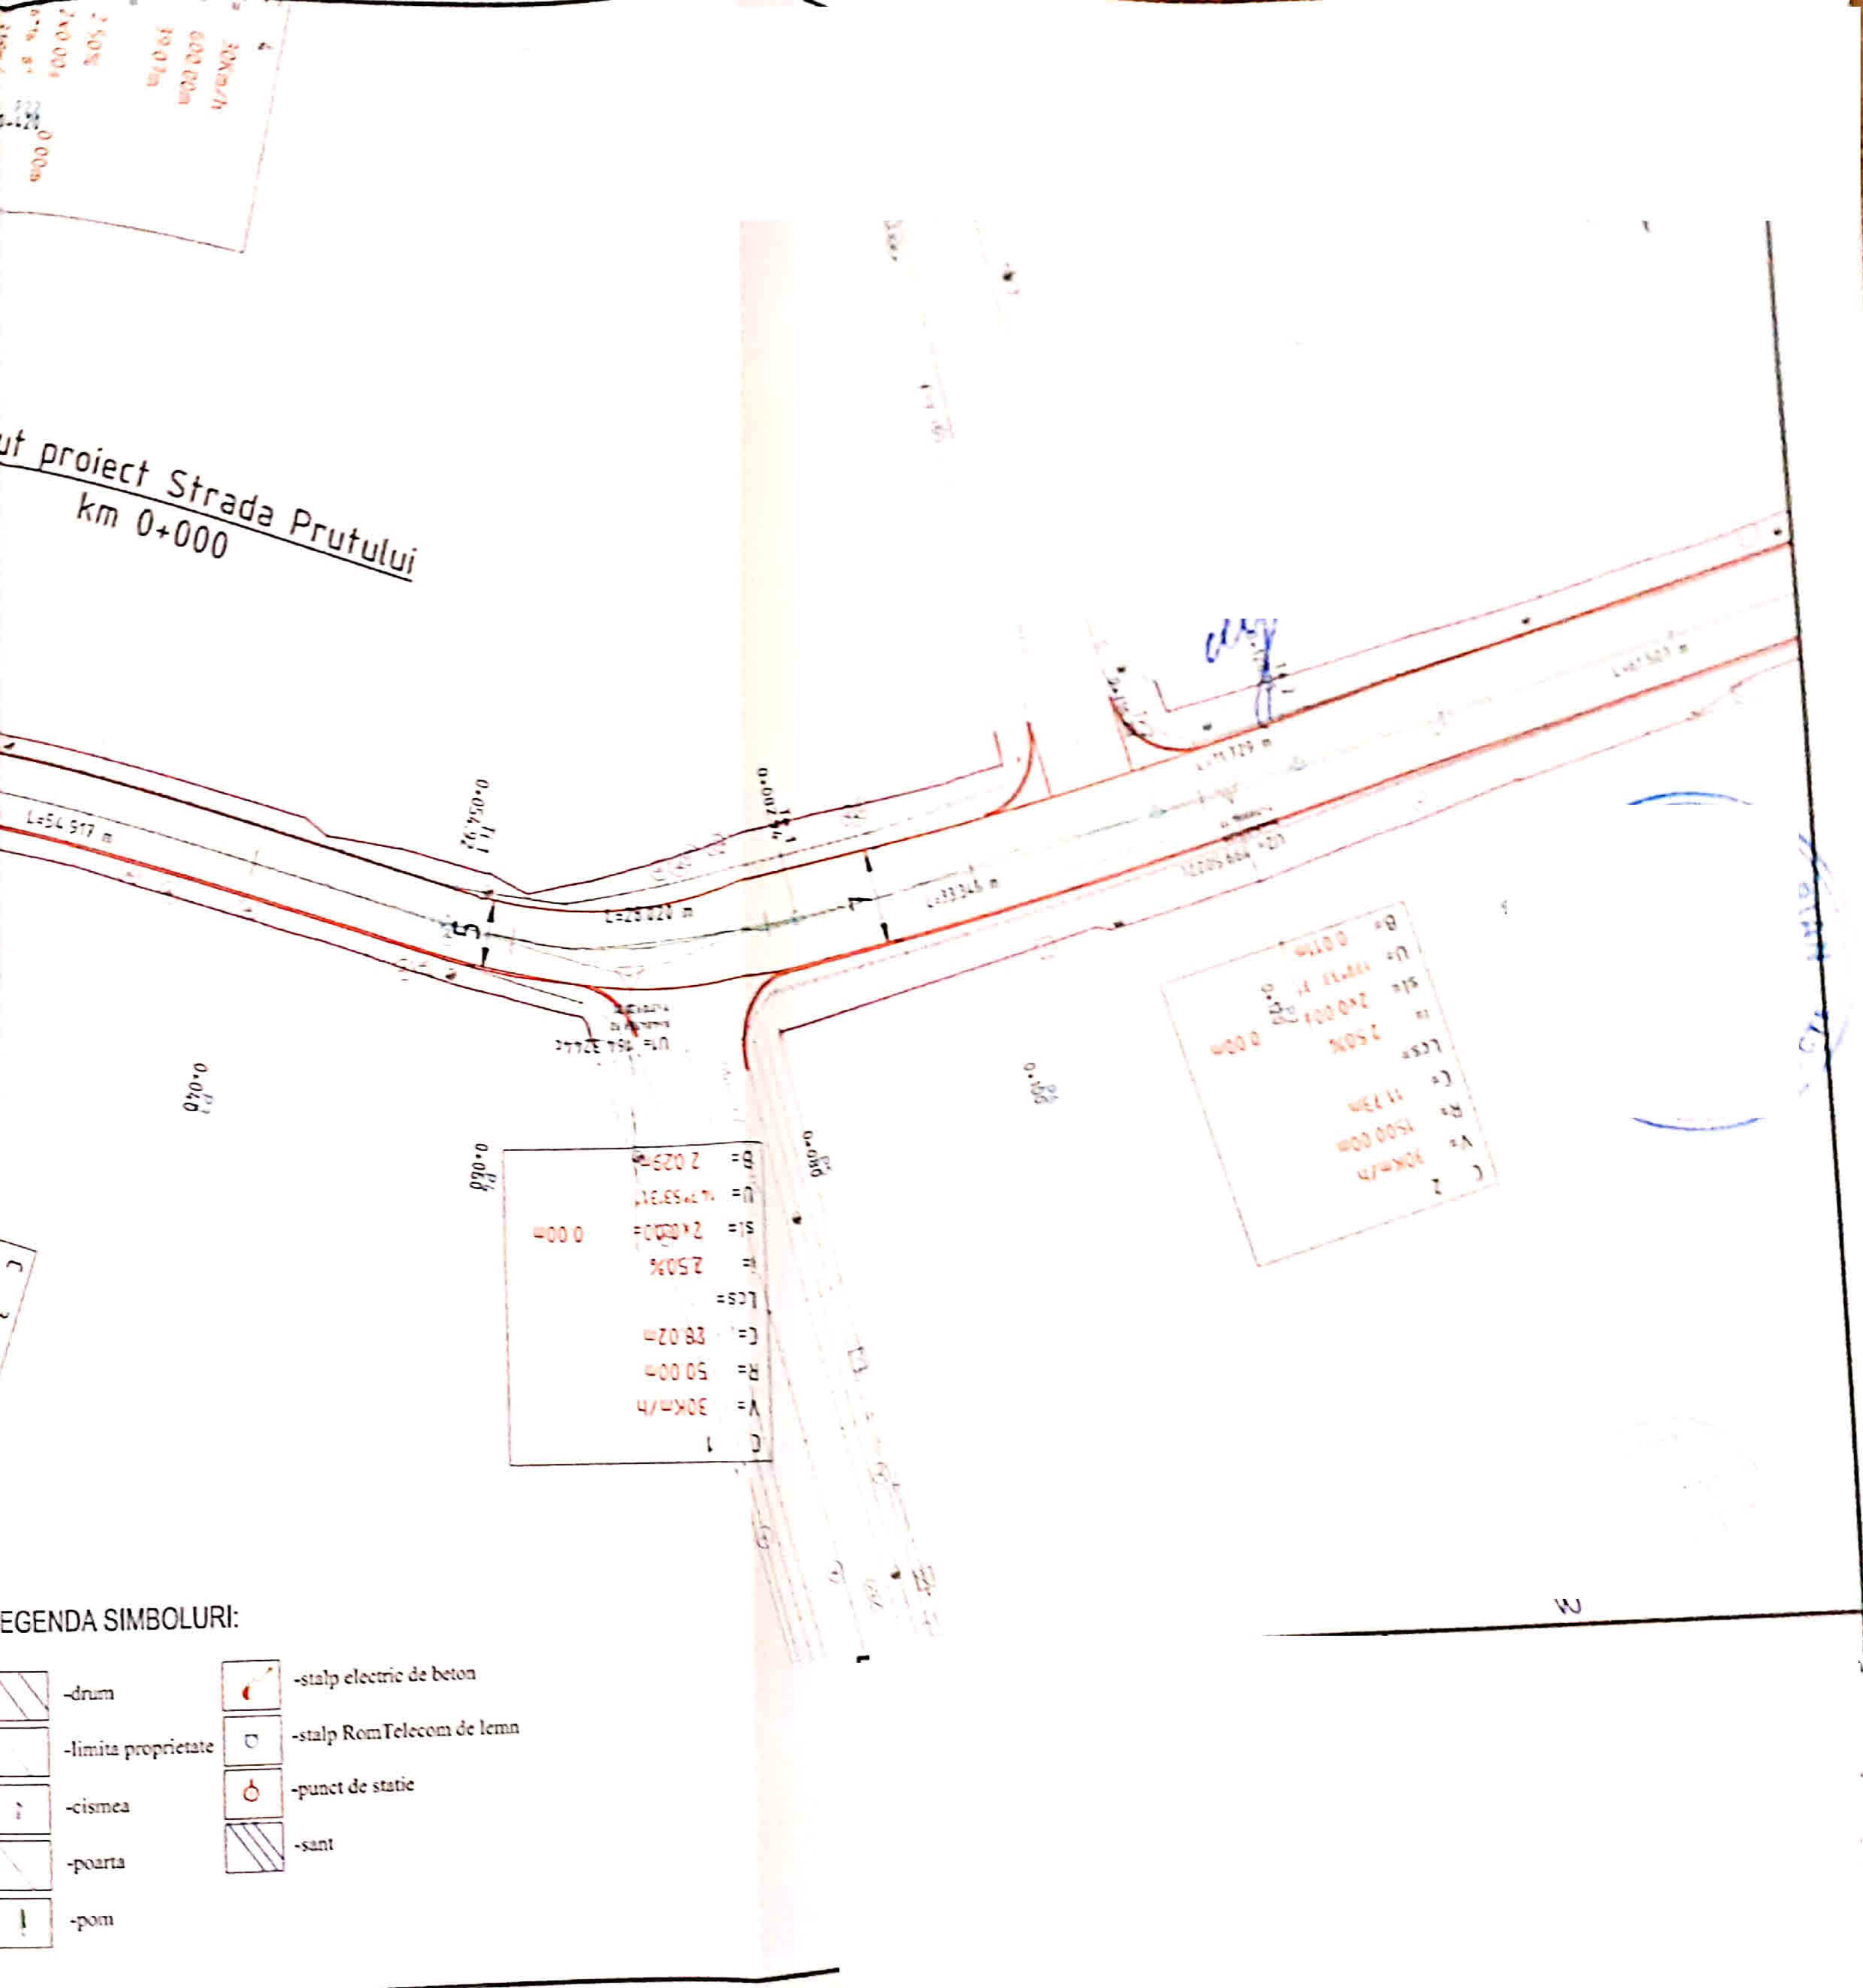

C	1
V	30km/h
R	50.00m
C	38.02m
LCS	
F	2.50%
SI	2.0000
U	1.795331
B	2.025


C	2
V	30km/h
R	1500.00m
C	11.73m
LCS	
F	2.50%
SI	2.0000
U	1.795331
B	2.025


LEGENDA SIMBOLURI:

- drum
- limita proprietate
- cistea
- poarta
- pom
- stalp electric de beton
- stalp Rom Telecom de lemn
- punct de static
- sant

- LEGENDA:
- Margine platforma
 - Sant de pamant
 - Trotuar
 - Parapet
 - Limita proprietate
 - Existent

- LEGENDA SIMBOLURI:
- drum
 - limita proprietate
 - cisterna
 - poarta
 - pom
 - stalp electrice de beton
 - stalp RomTelecom de lemn
 - punct de statie
 - sant

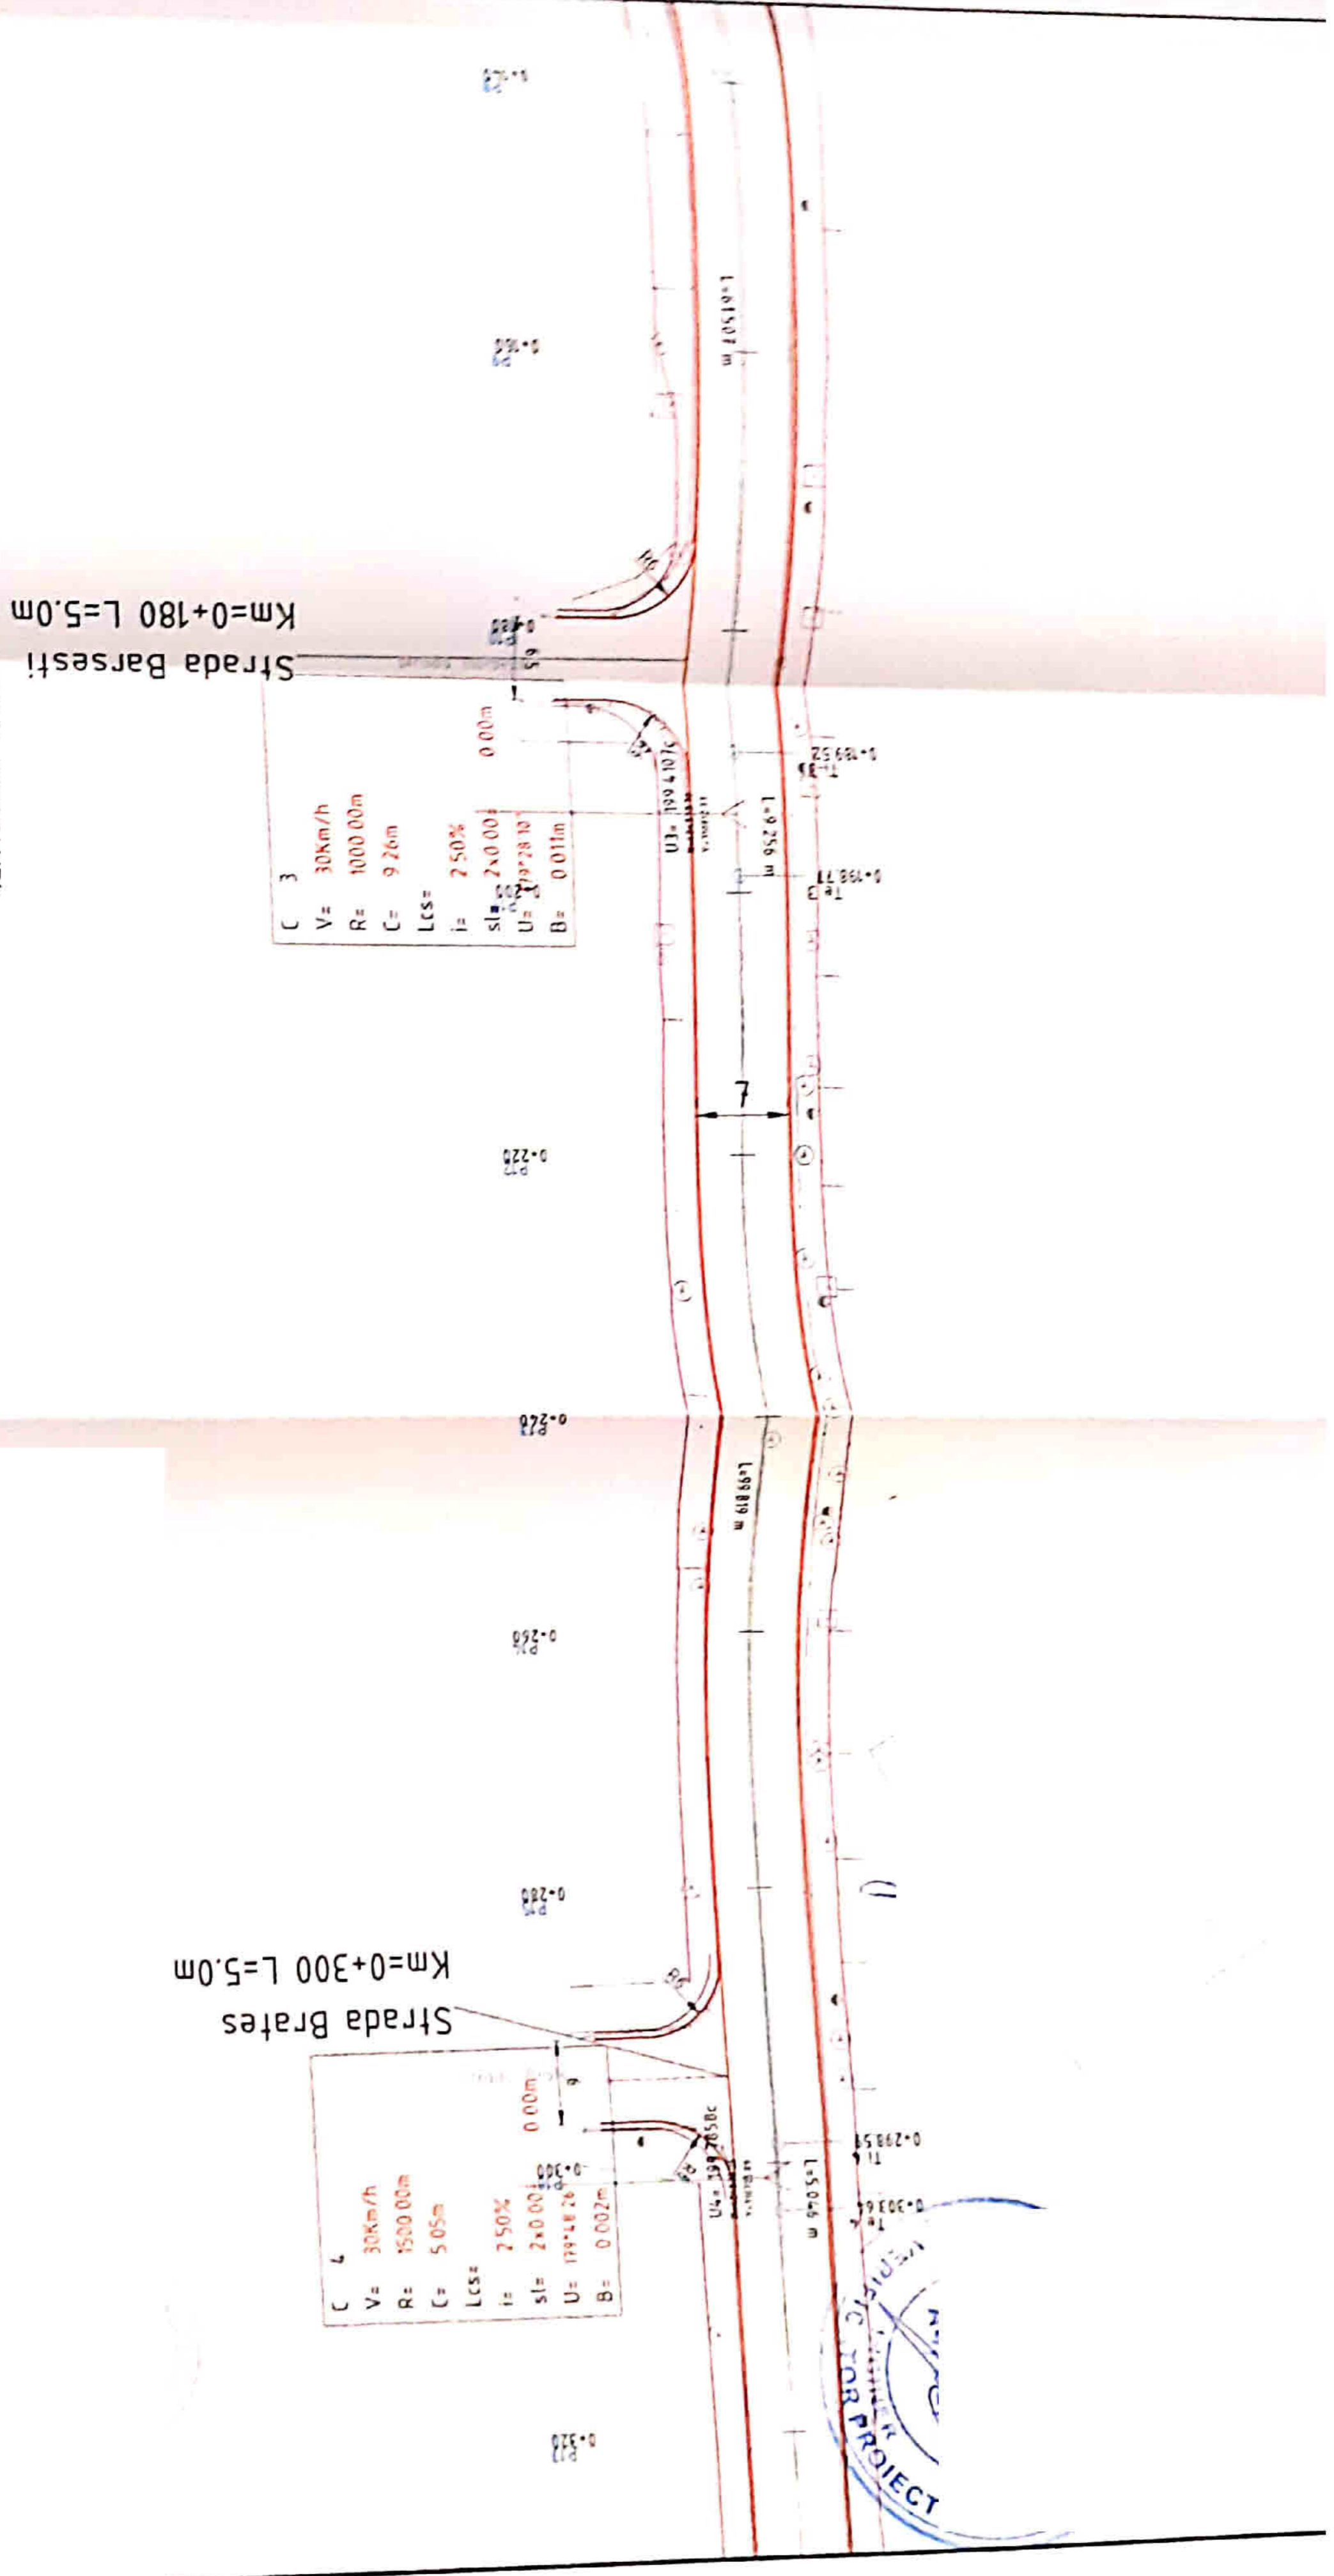

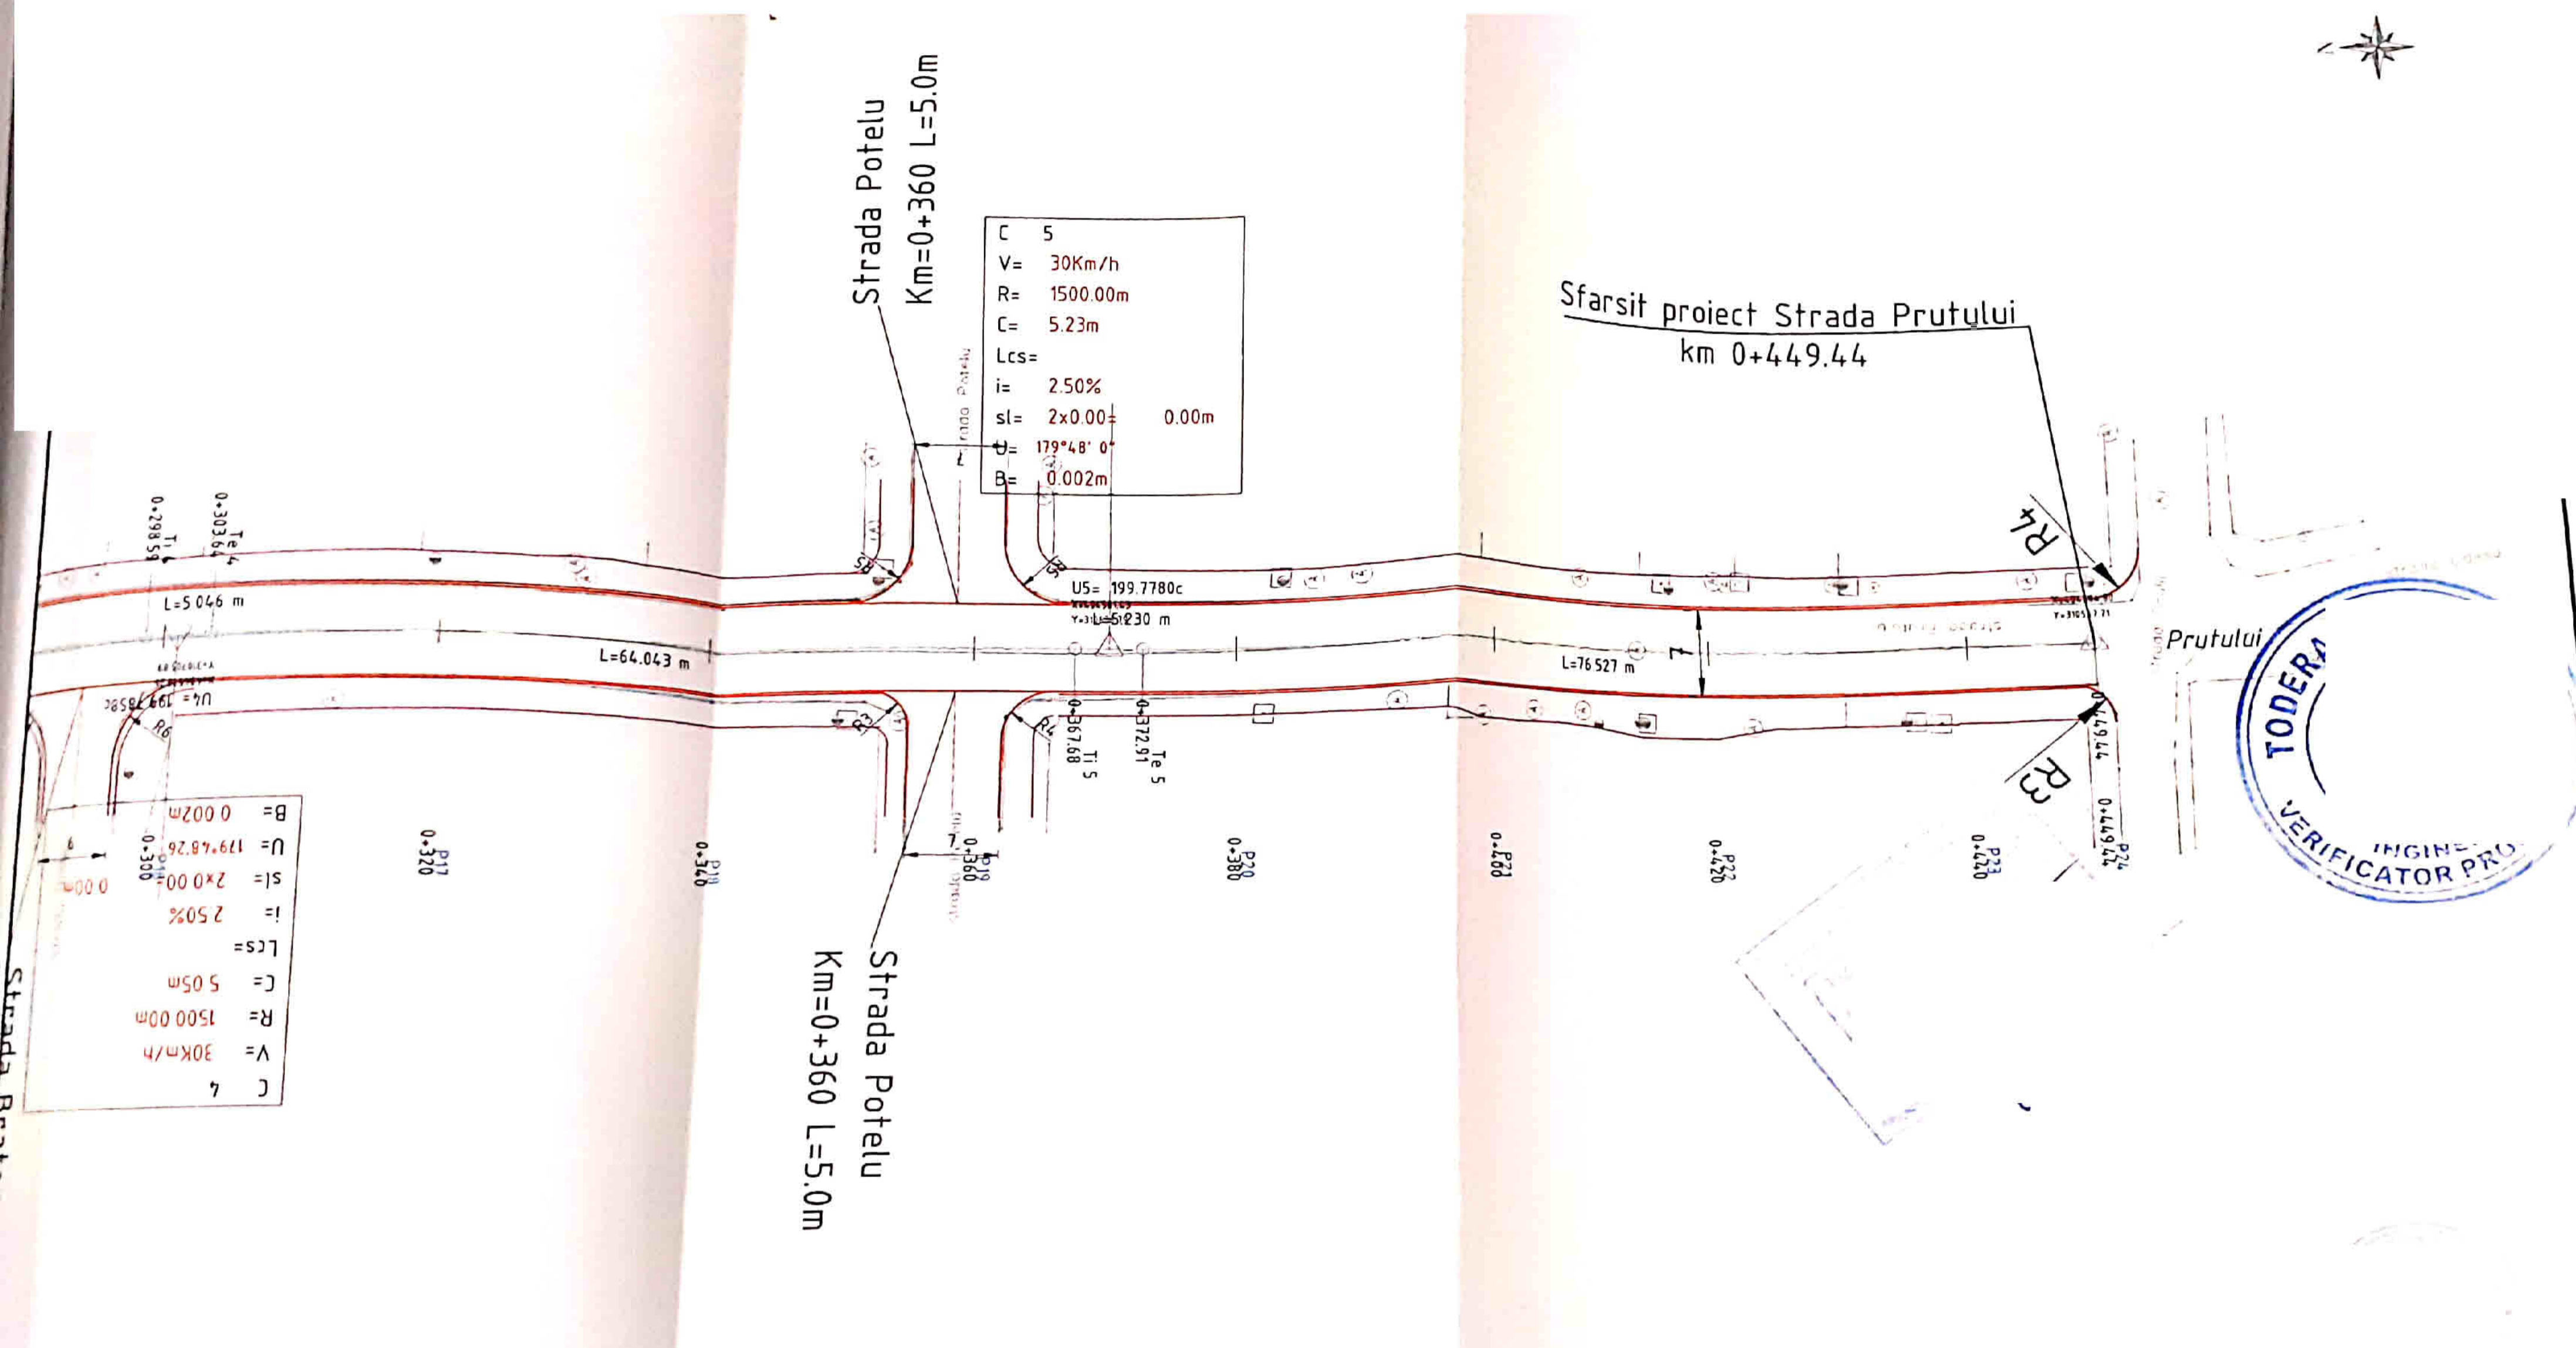

LEGENDA:

- Margine platforma
- Sant de pamant
- Trotuar
- Parapet
- Limita proprietate
- Existent

LEGENDA SIMBOLURI:

- drum
- limita proprietate
- cismea
- poarta
- pom
- stalp electric de beton
- stalp RomTelecom de lemn
- punct de statie
- sant