


Amexa 2 report nr. 20356/12

Nr. crt.	Denumire	Supraf.
1	SALA CLASA	48,70
2	SALA CLASA	49,83
3	SALA CLASA	15,93
4	SALA CLASA	15,03
5	HOL	11,51
6	CASA SCARII	33,22
7	CAMERA	9,75
8	SALA CLASA	1,50
9	SALA CLASA	3,16
10	WC	92,29
11	WC	16,85
12	WC	64,71
13	SPALATOR	8,33
14	HOL	6,05
15	HOL	32,82
16	WC	8,50
17	WC	1,10
18	WC	1,23
19	WC	1,23
20	WC	1,33
21	WC	6,36
22	HOL	1,12
23	HOL	1,12
24	HOL	1,12
25	HOL	1,12
26	CASA SCARII	11,43
27	HOL	7,60
28	HOL	16,69
29	CASA SCARII	473,13

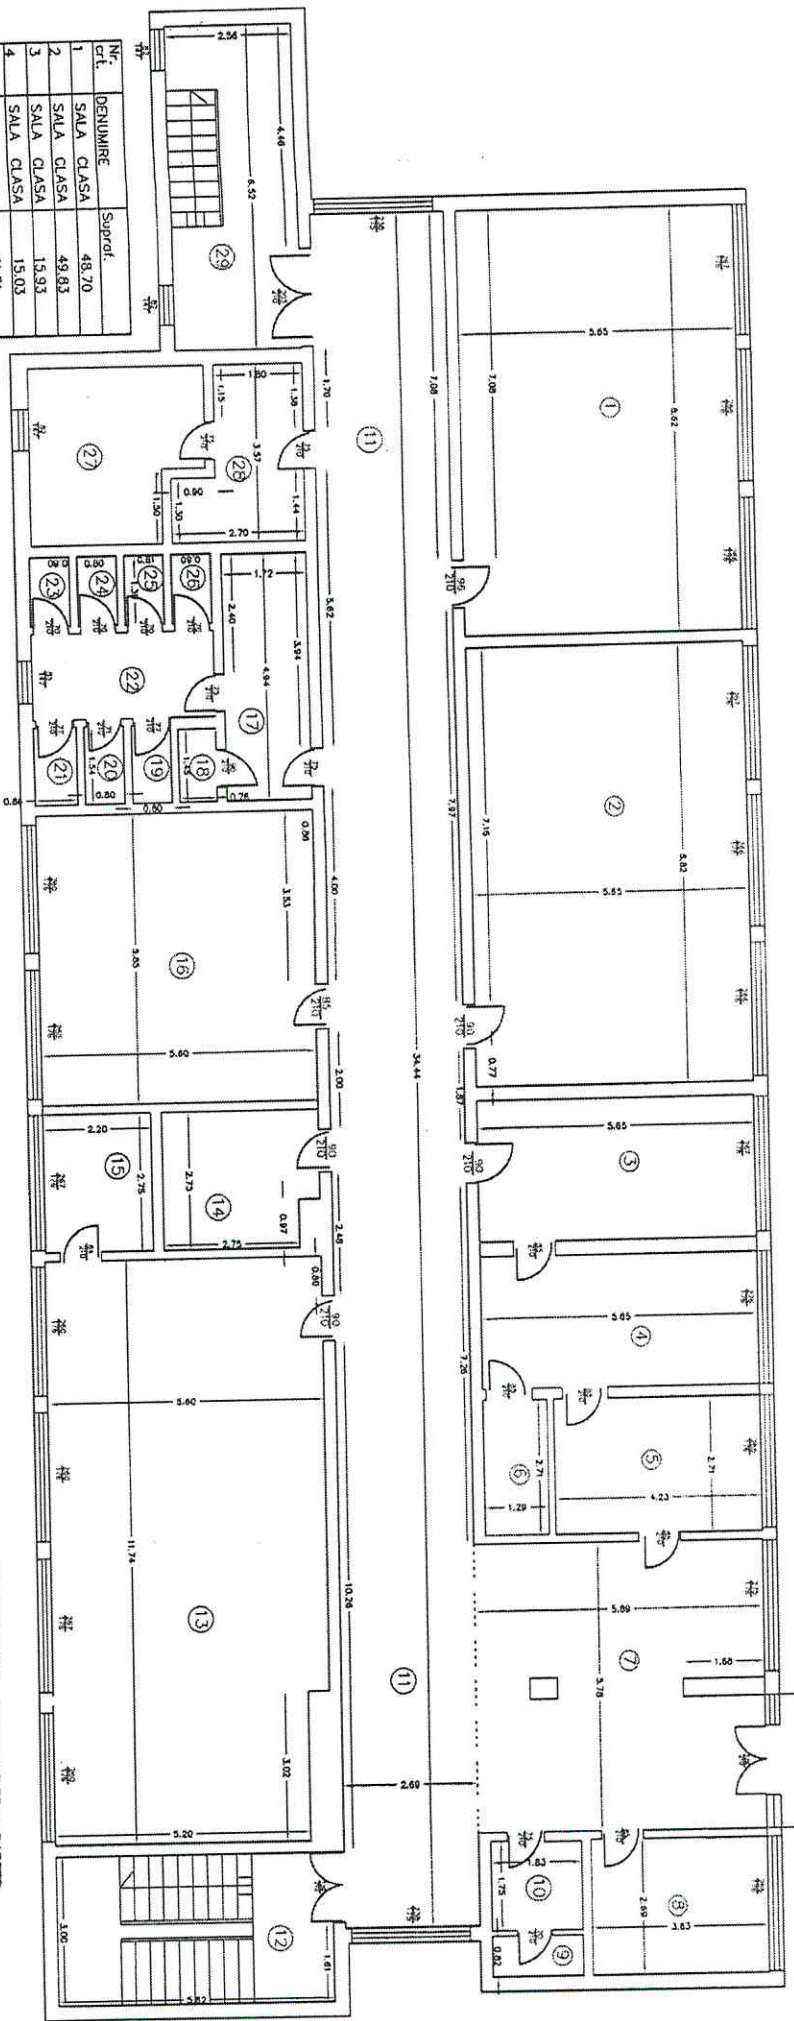

Data  
04.2011  
Executant,  
Iliescu Dumitru

Nr. Cadastral	Suprafata (mp)	Adresa Imobilului
	473,13	Sr. Nicolae Jiloe Nr.1
		UAT Colova

RELEVU IMOBIL SCOLA NR.35 - PARTIER  
Scala 1:100