
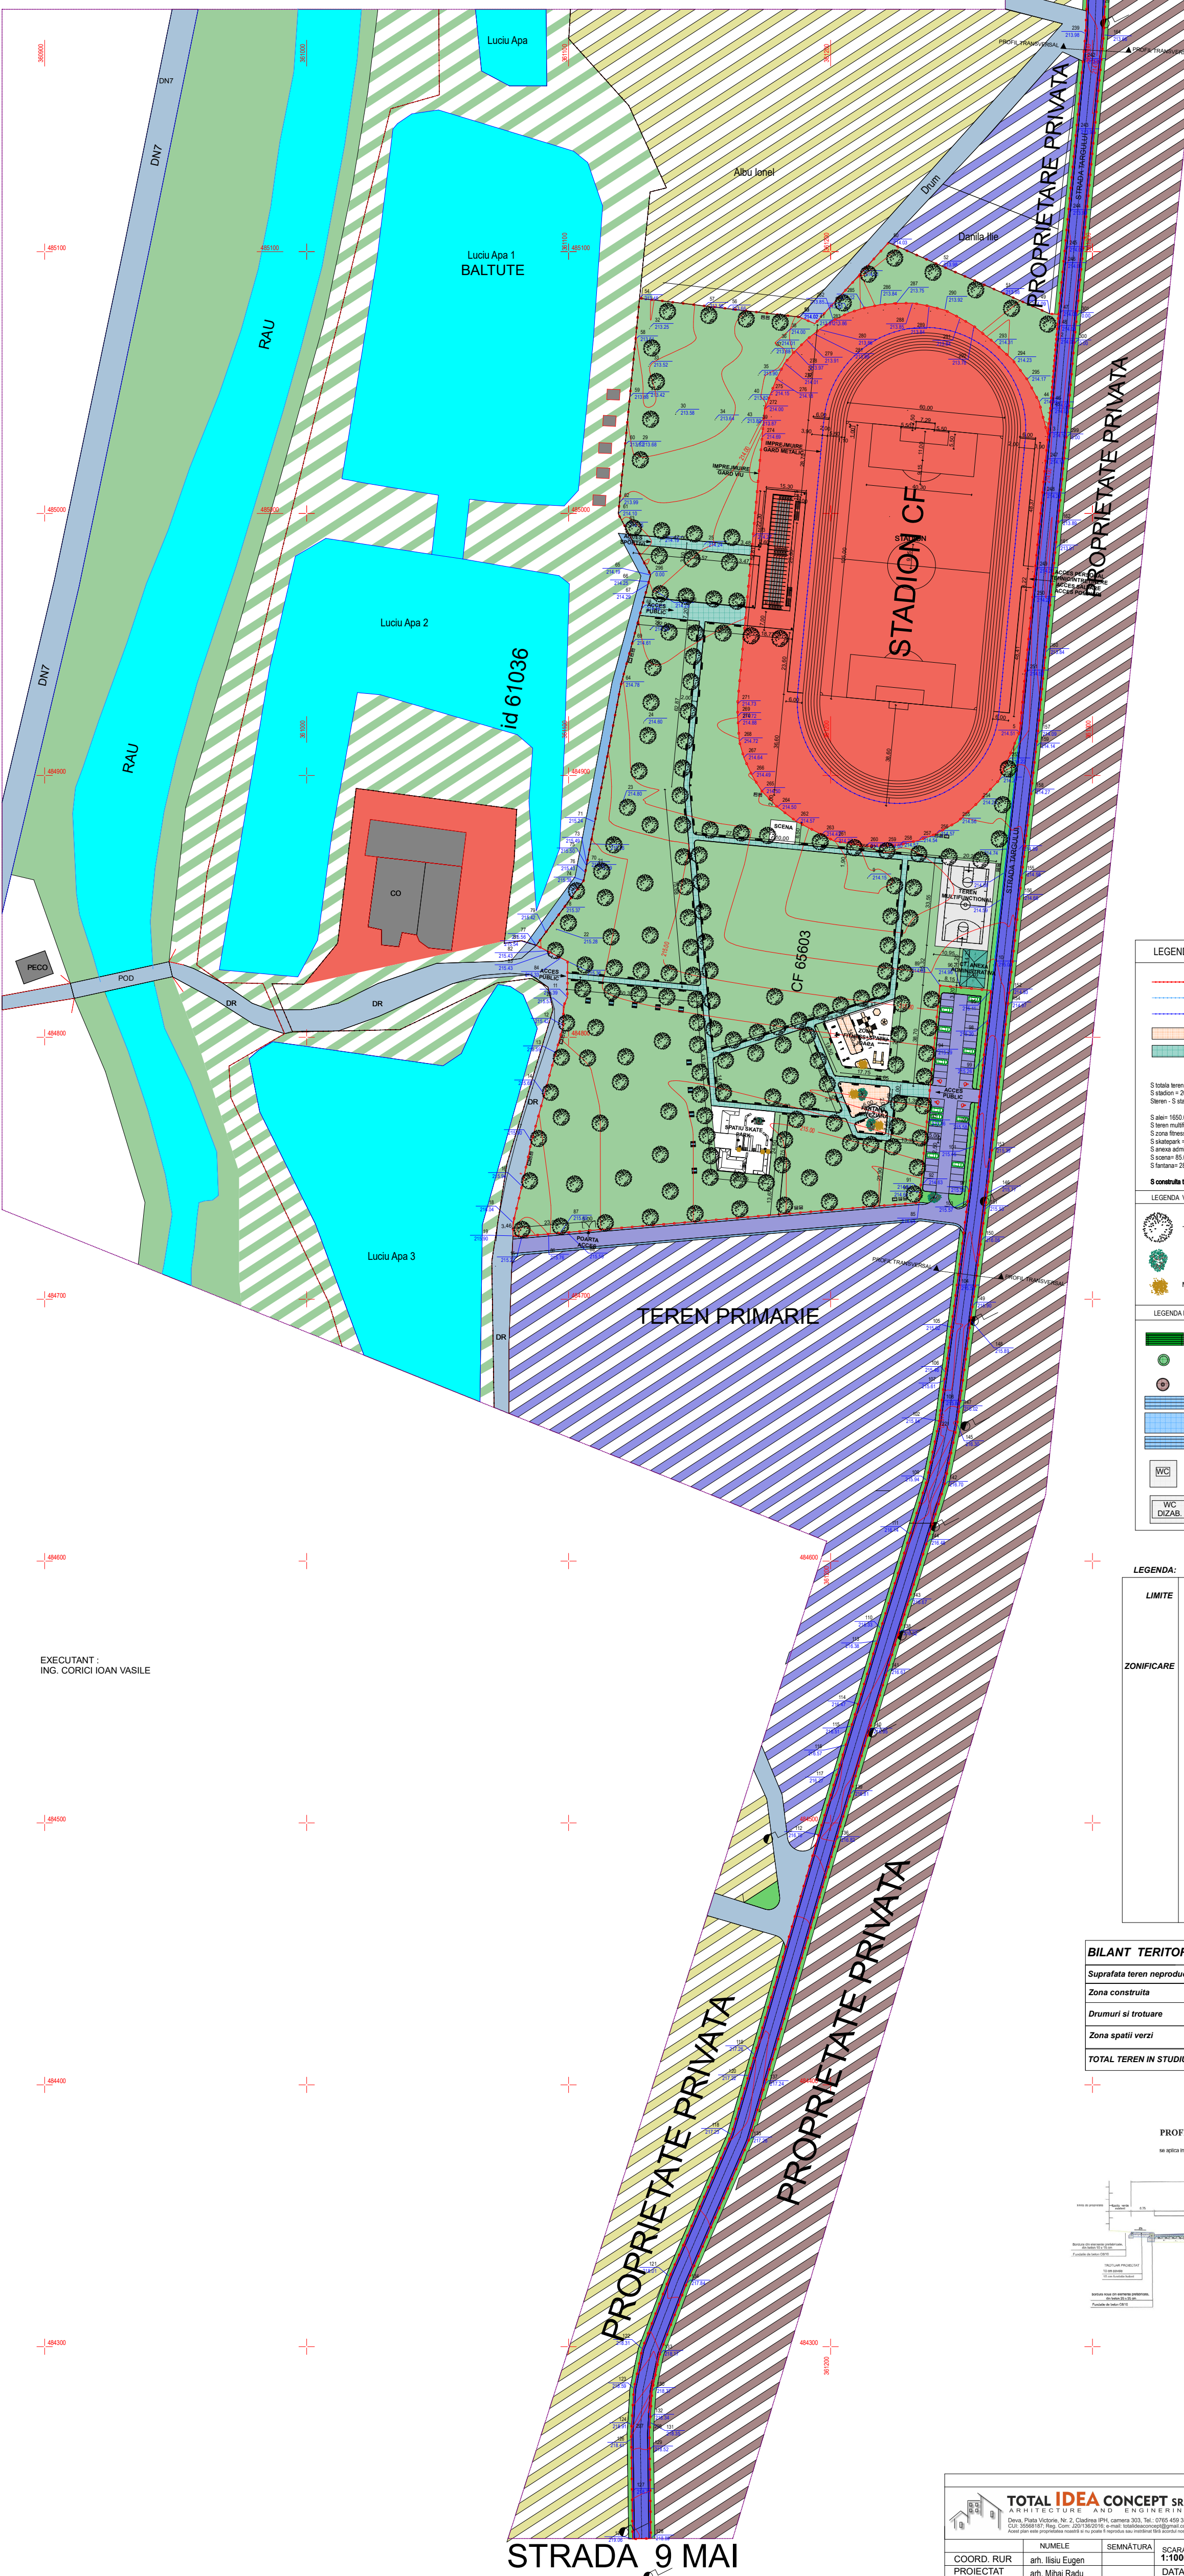
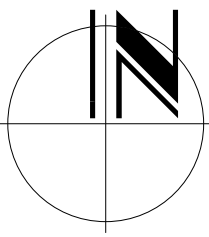




AMENAJAREA DE SPATII VERZI PUBLICE CU ACCES
NELIMITAT IN ZONA URBANA DEGRADATA "STADION
MECANICA" DIN MUNICIPIUL ORĂȘTIE, JUDEȚUL
HUNEDOARA

ADRESA: STRADA TARGULUI
MUNICIPIUL ORASTIE
JUDET HUNEDOARA

PROPRIETAR :
PRIMARIA MUNICIPIULUI ORASTIE

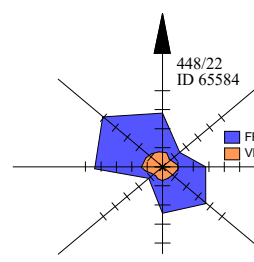

EXECUTANT :
ING. CORICI IOAN VASILE

 IMPREJUMIRE PROPRIETATE
 IMPREJUMIRE PASTA DE CAUR VIU
 IMPREJUMIRE STACI DE ALERGAT CU CARD
 SPATIU VERDE
 ALII PEIŢIONALE

S totala teren = 55.125 mp
 S stadion = 20.000 mp
 Străden + S stadion = 35.125 mp
 S alai = 1650.00 mp
 S teren multi-conv = 672.00 mp
 S zonă fitness + spa, joacă copii = 410.00 mp
 S skatoparc = 546.00 mp
 S arena administrativă = 100.00 mp
 S scener = 85.00mp
 S fântână = 28.27 mp
S construcţii totale = 3491.27 mp

 Tilia Cordata
 Paulownia tomentosa
 Magnolia soulangeana

	Banca
	Cos gunoi din lemn
	Crema

LIMITE	

BILANT TERITORIAL	Existent		Propus	
	mp	%	mp	%
Suprafata teren neproductiv intravilan	44.754	100	0,00	0,00
Zona construita	0,00	0,00	3.491	7,81
Drumuri si trotuare	9.629	21,51	9.269	21,51%
Zona spatii verzi	35.125	78,48	31.634	70,68
TOTAL TEREN IN STUDIU	44.754	100	44.754	100

PROFIL TRANSVERSAL TIP NR.1

